

ENTIRE FILE REVIEWED
FOR HISTORICAL
DECLASSIFICATION

44-38861-5586

BLUEPRINTS:


"AN ADDITION TO LORRAINE MOTEL"


BY ARCHITECT: FRANK LANSKY

ALL INFORMATION CONTAINED
HEREIN IS UNCLASSIFIED


DATE 10/22/01 BY SP1/clp/de

Harp
Am 6982
Ext 5566

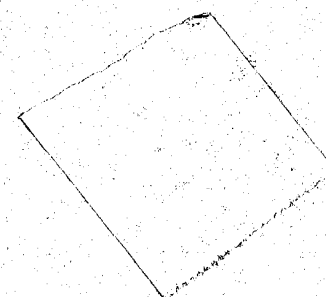


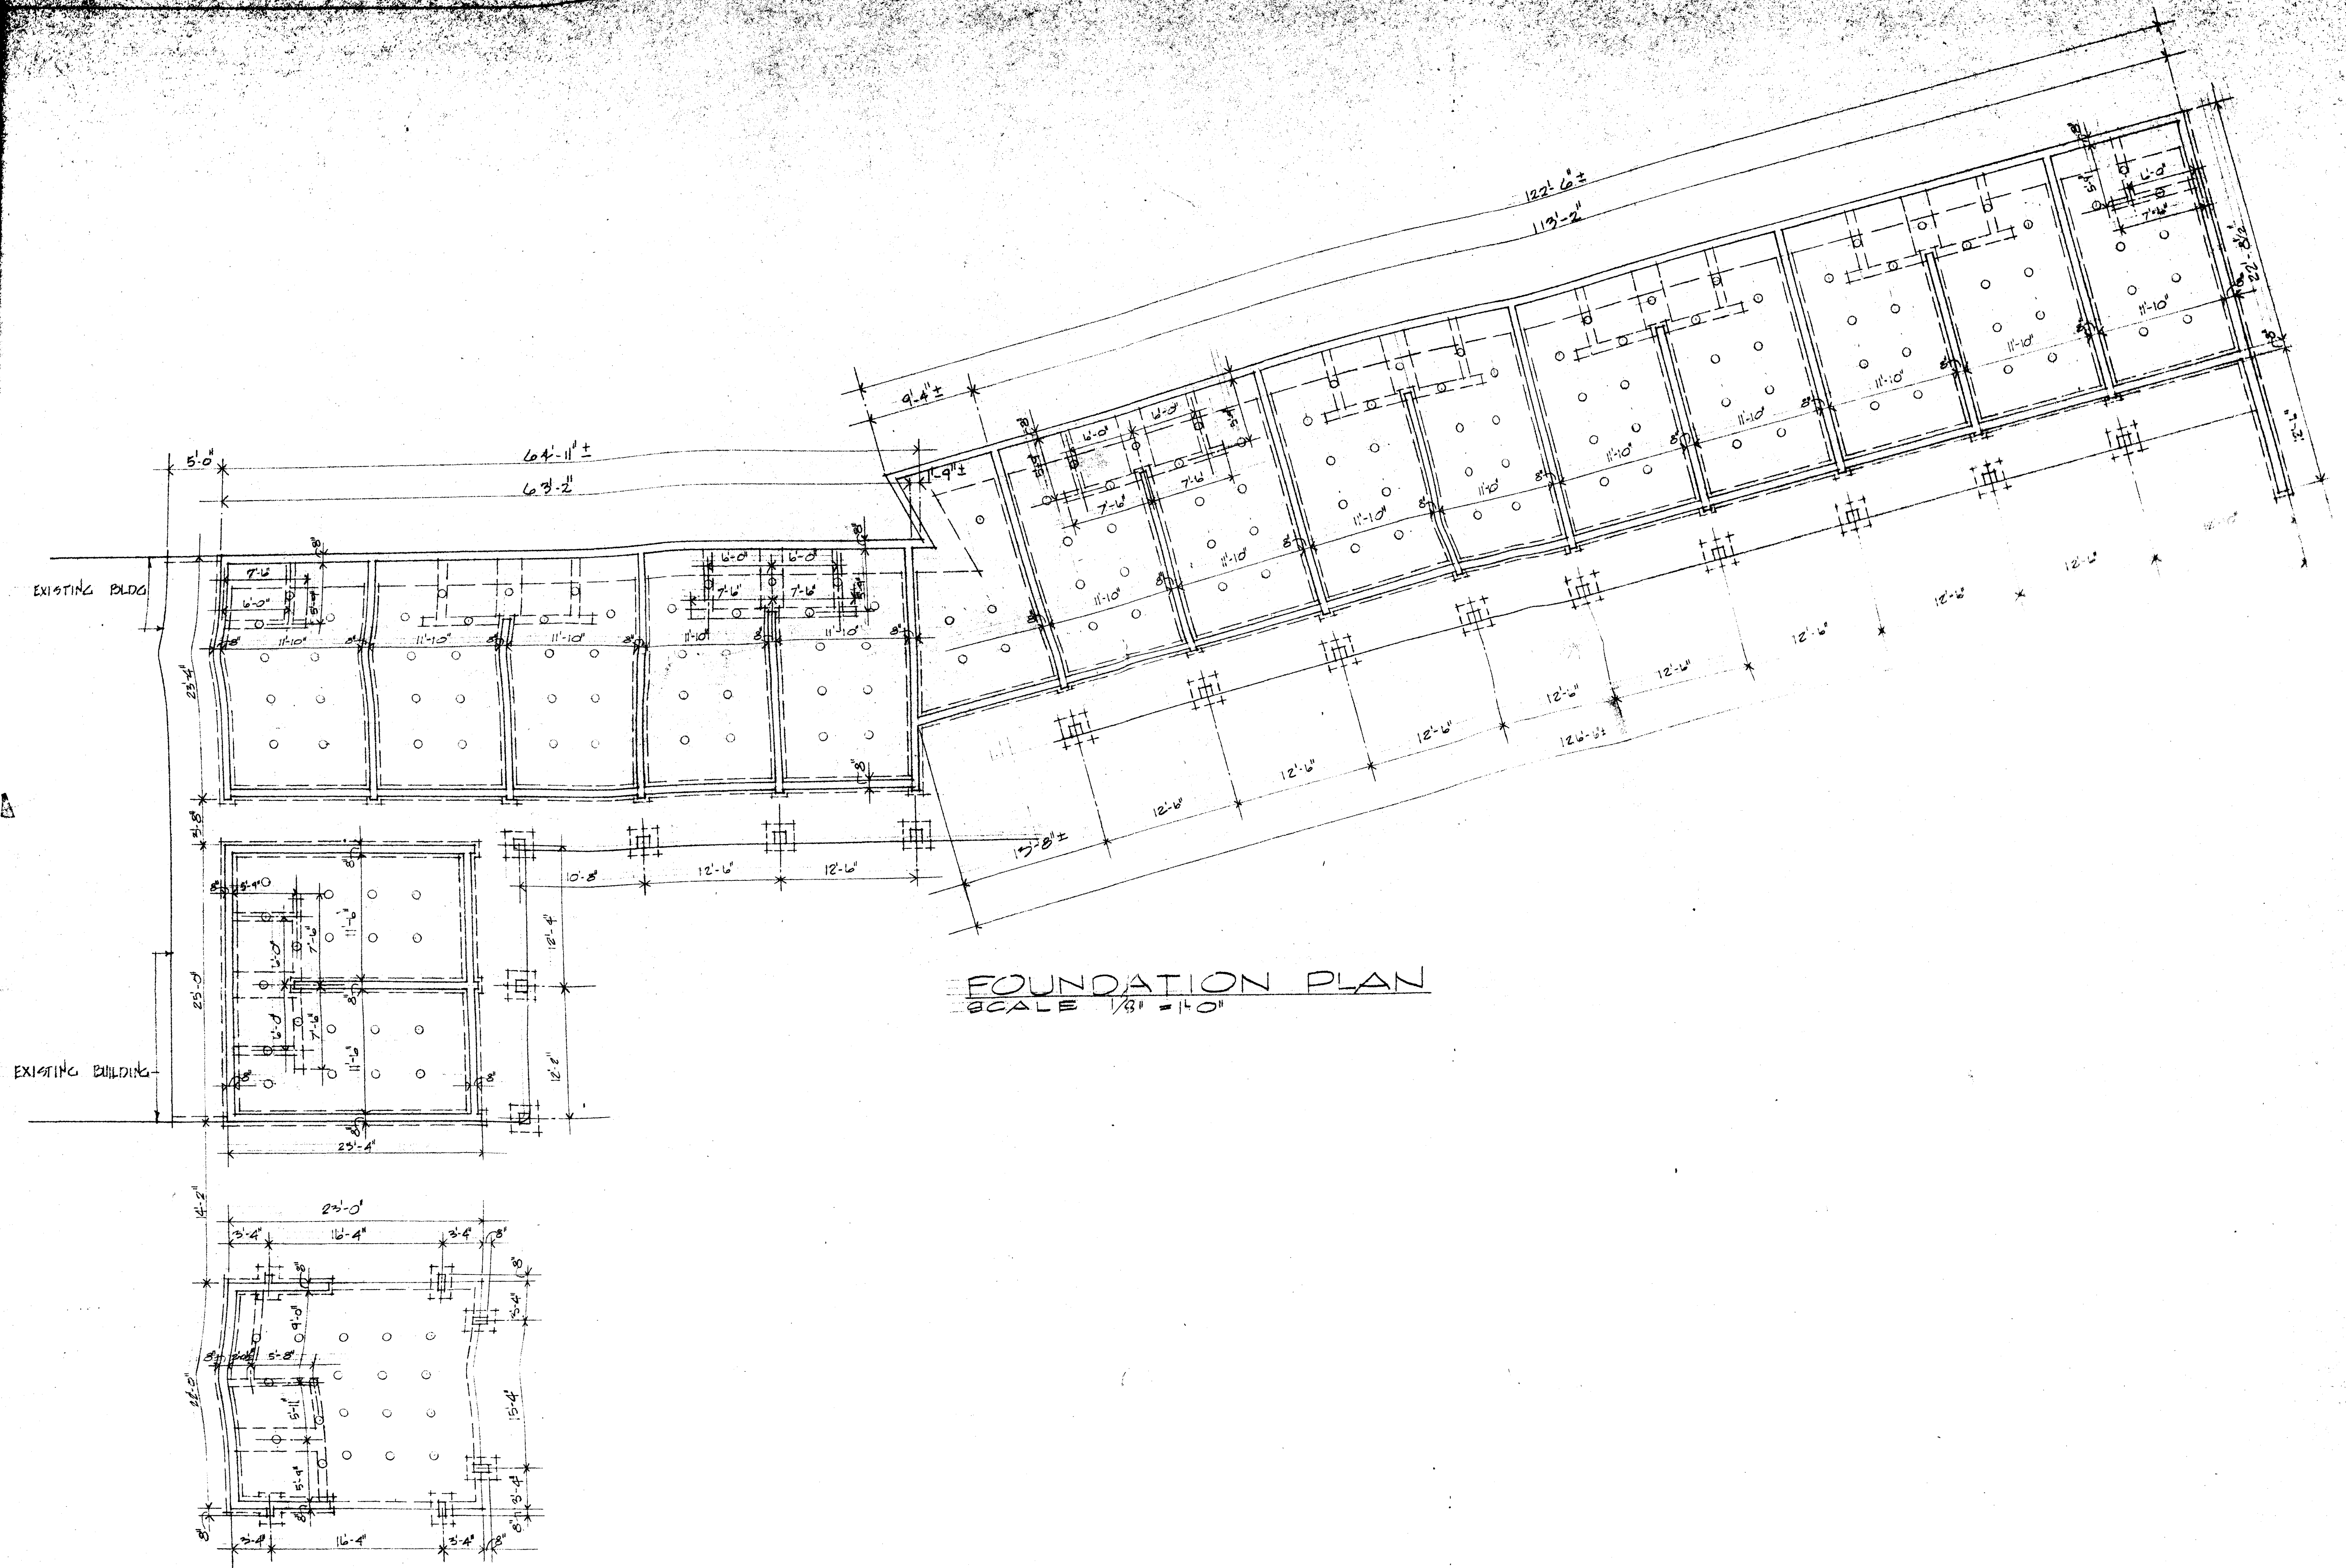

AN ADDITION TO LORRAINE MOTEL	SHEET NO. 2
BUTLER AVE & MULBERRY STREET MEMPHIS TENNESSEE	
FRANK LANSKY AIA ARCHITECT 167 SOUTH SECOND STREET MEMPHIS TENNESSEE	OF 4

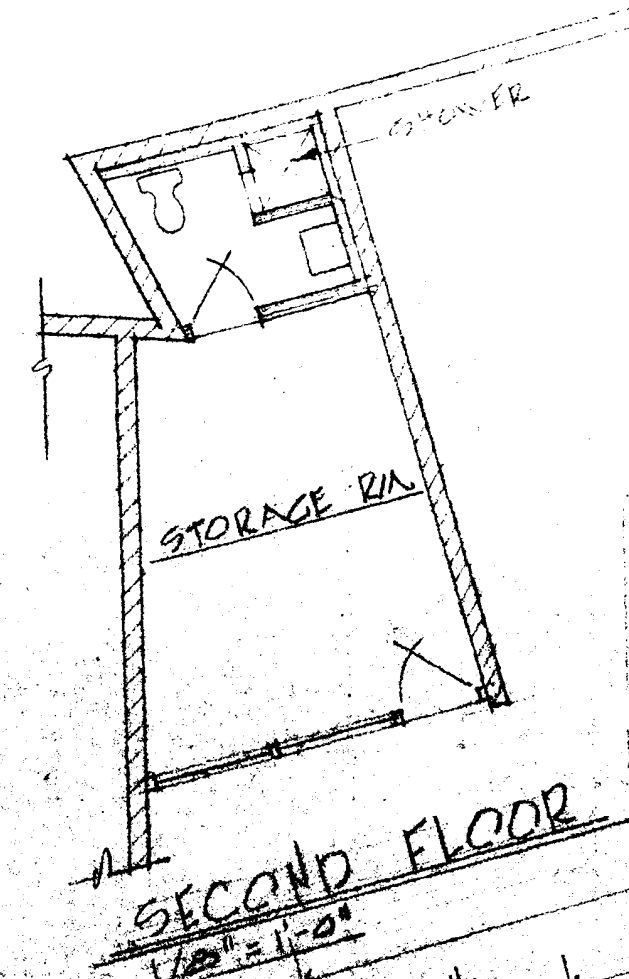


SECOND FLOOR
1/8" = 1'-0"

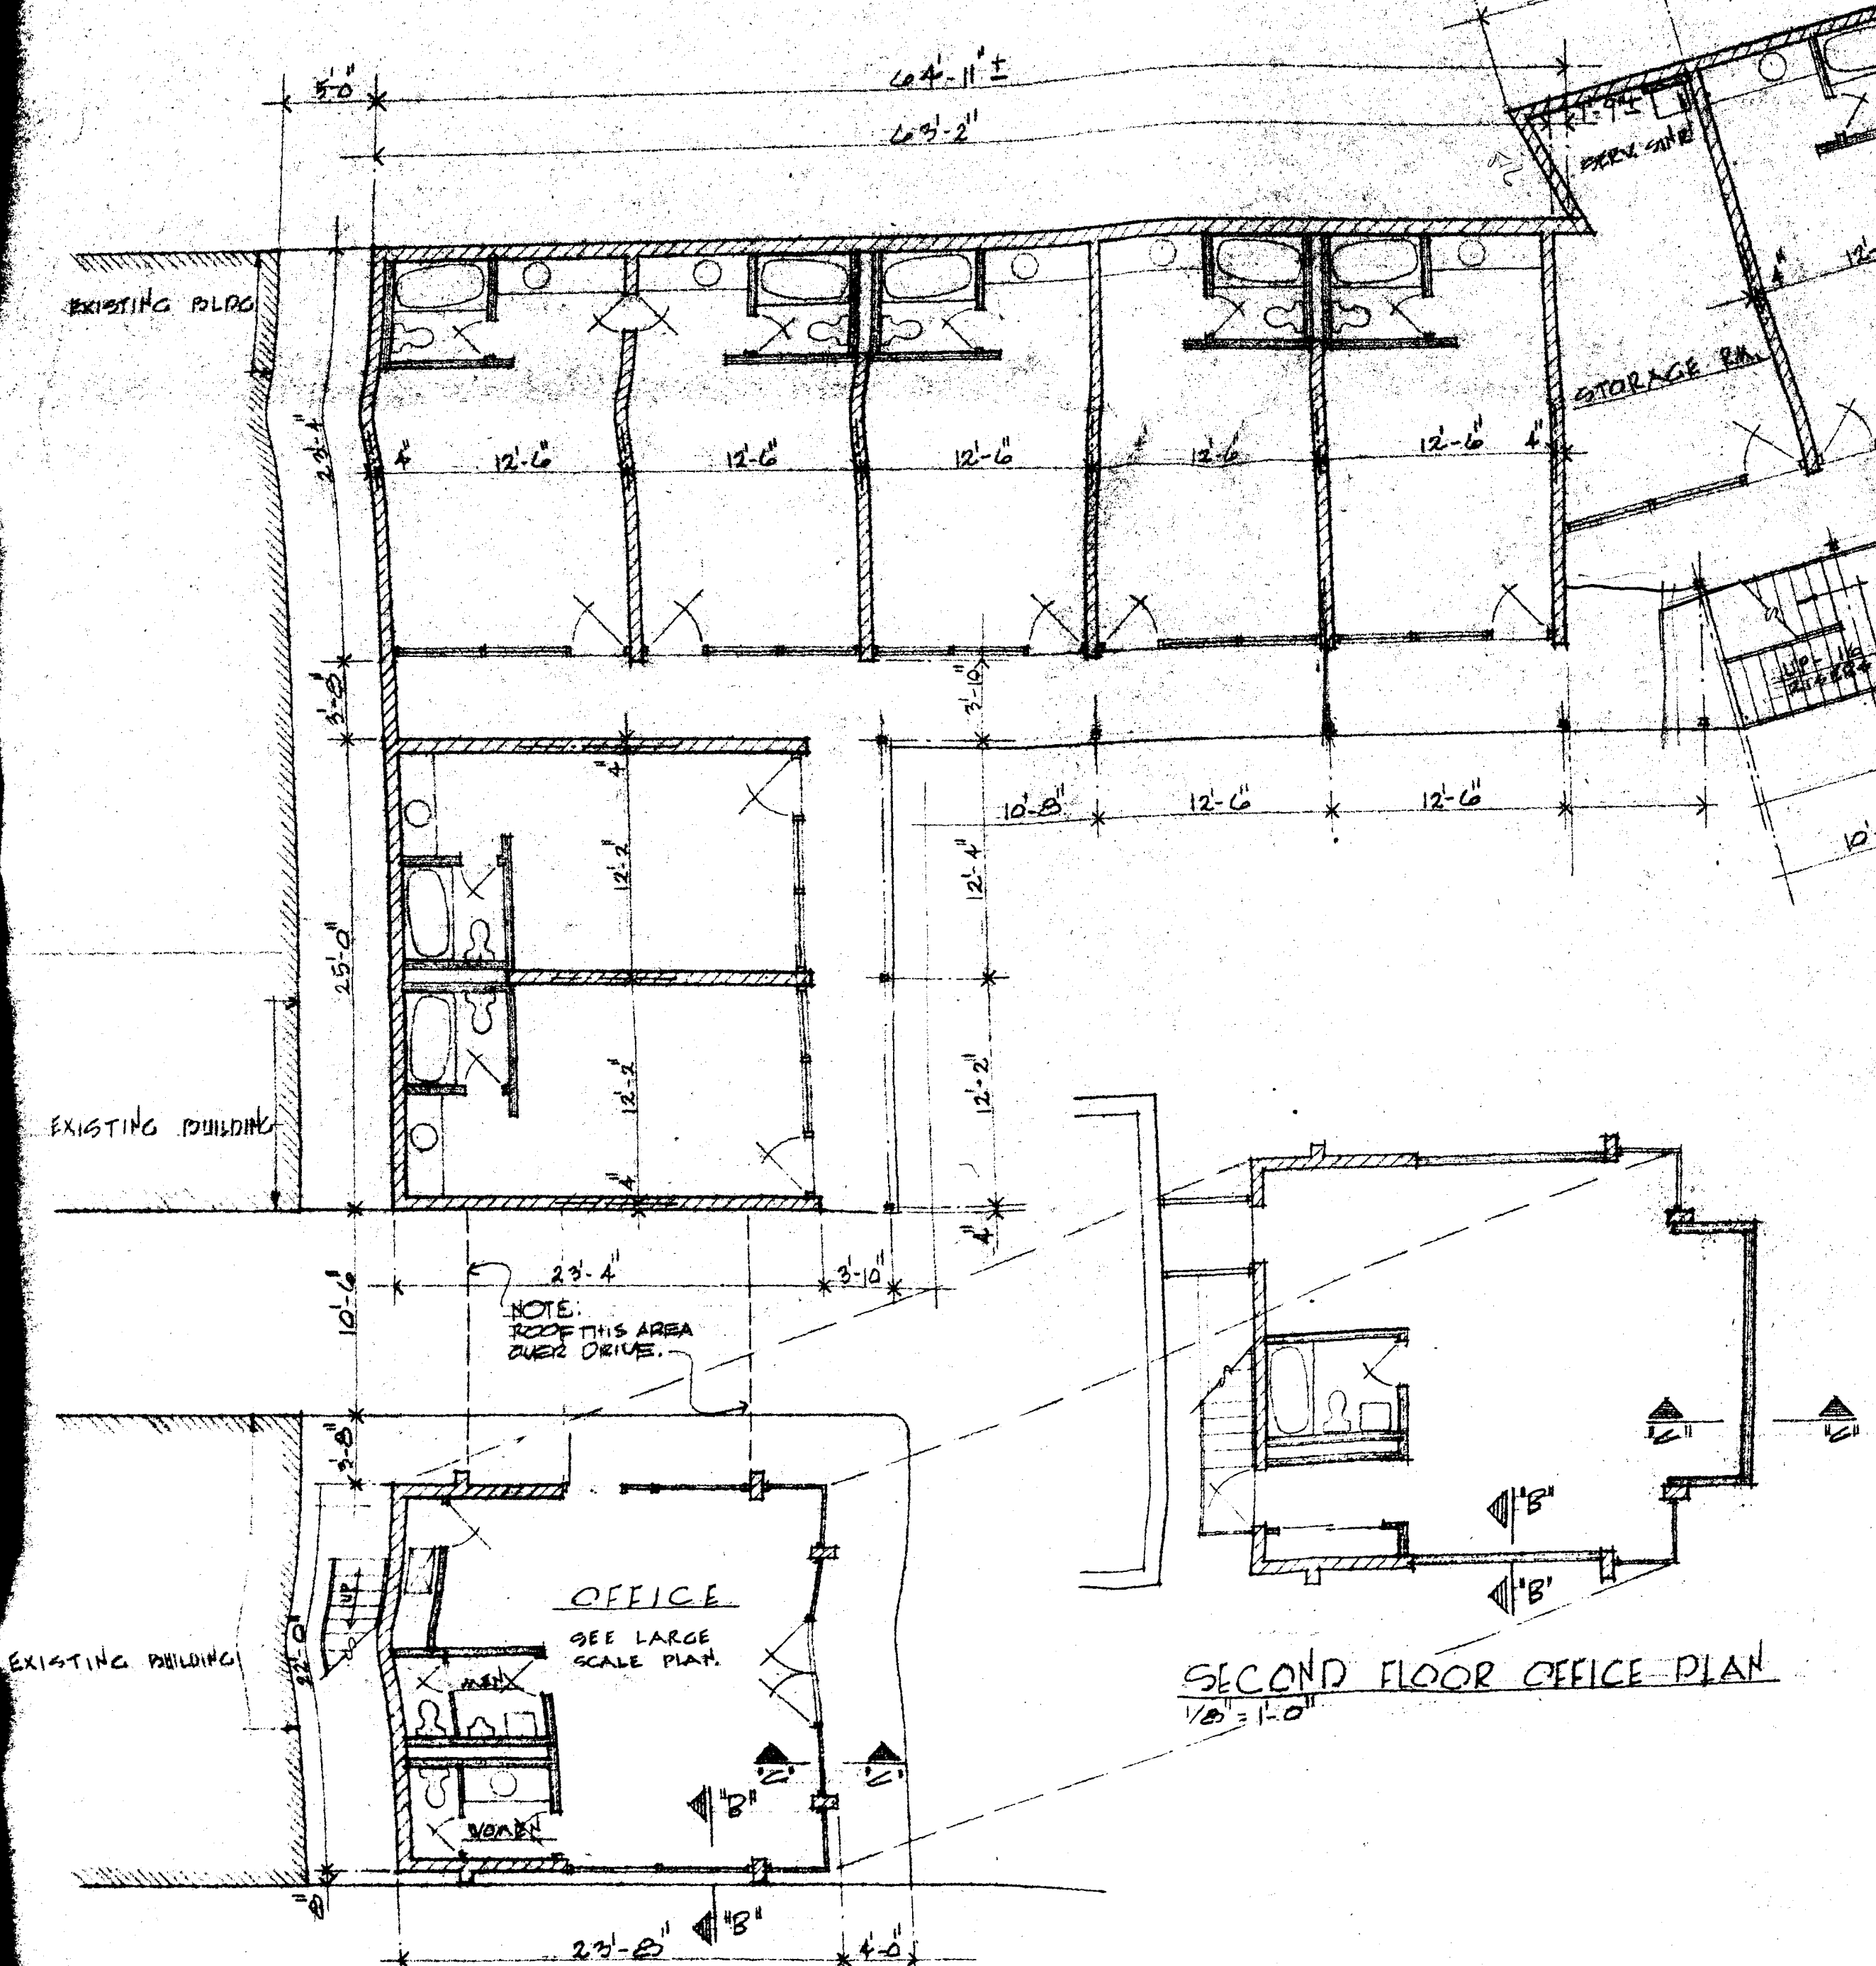

FIRST FLOOR PLAN
1/8" = 1'-0"





NOTE: SECOND FLOOR PLAN SIMILAR EXCEPT WHERE SHOWN.

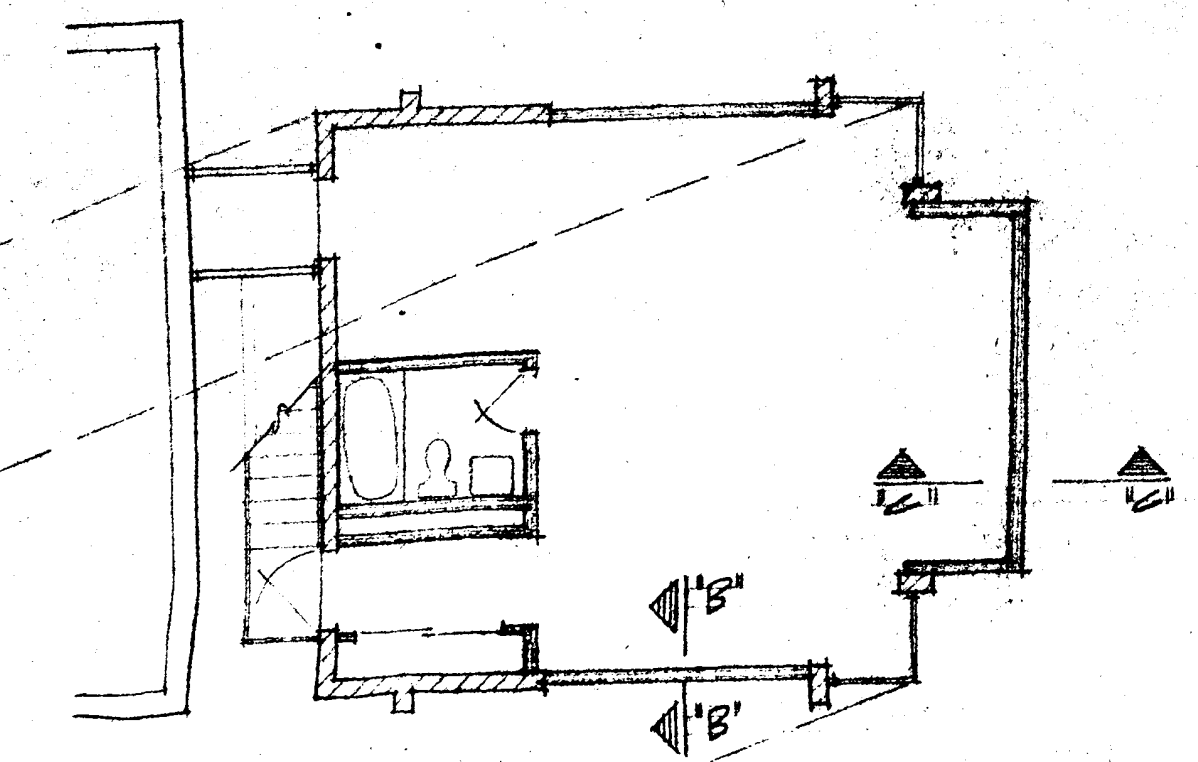


SECOND FLOOR OFFICE PLAN
1/8" = 1'-0"

DOOR SCHEDULE				
MARK	SIZE	TYPE	DESCRIPTION	REMARKS
1	70 x 68 x 1 3/4"	WOOD	FLUSH SOLID CORE	
2	30 x 70 x 1 3/4"	METAL	FLUSH METAL	FIRE RATED (4 HR)
3	30 x 70 x 1 3/4"	METAL	FLUSH METAL	
A	28 x 70 x 1 3/4"	ALUMINUM GLASS	ALUMINUM NARROW-STYLE	"MARQUEE" OR EQUAL
B	20 x 68 x 1 3/8"	WOOD	FLUSH HOLLOW CORE	
C	20 x 68 x 1 3/8"	WOOD	FLUSH SOLID CORE	
D	50 x 68 x 1 3/8"	WOOD	FOLDING WOOD DOOR	
E	280 x 68 x 1 3/8"	WOOD	13A-PASSING DOORS	
F	30 x 70 x 1 3/4"	ALUMINUM GLASS	ALUMINUM NARROW-STYLE	"MARQUEE" OR EQUAL


AN ADDITION TO LOANE HOTEL
BUTLER AVE. S. ARLINGTON, TEXAS
MEMPHIS
FRANK L. LARSEN
167 ROUTE 200
ARLINGTON

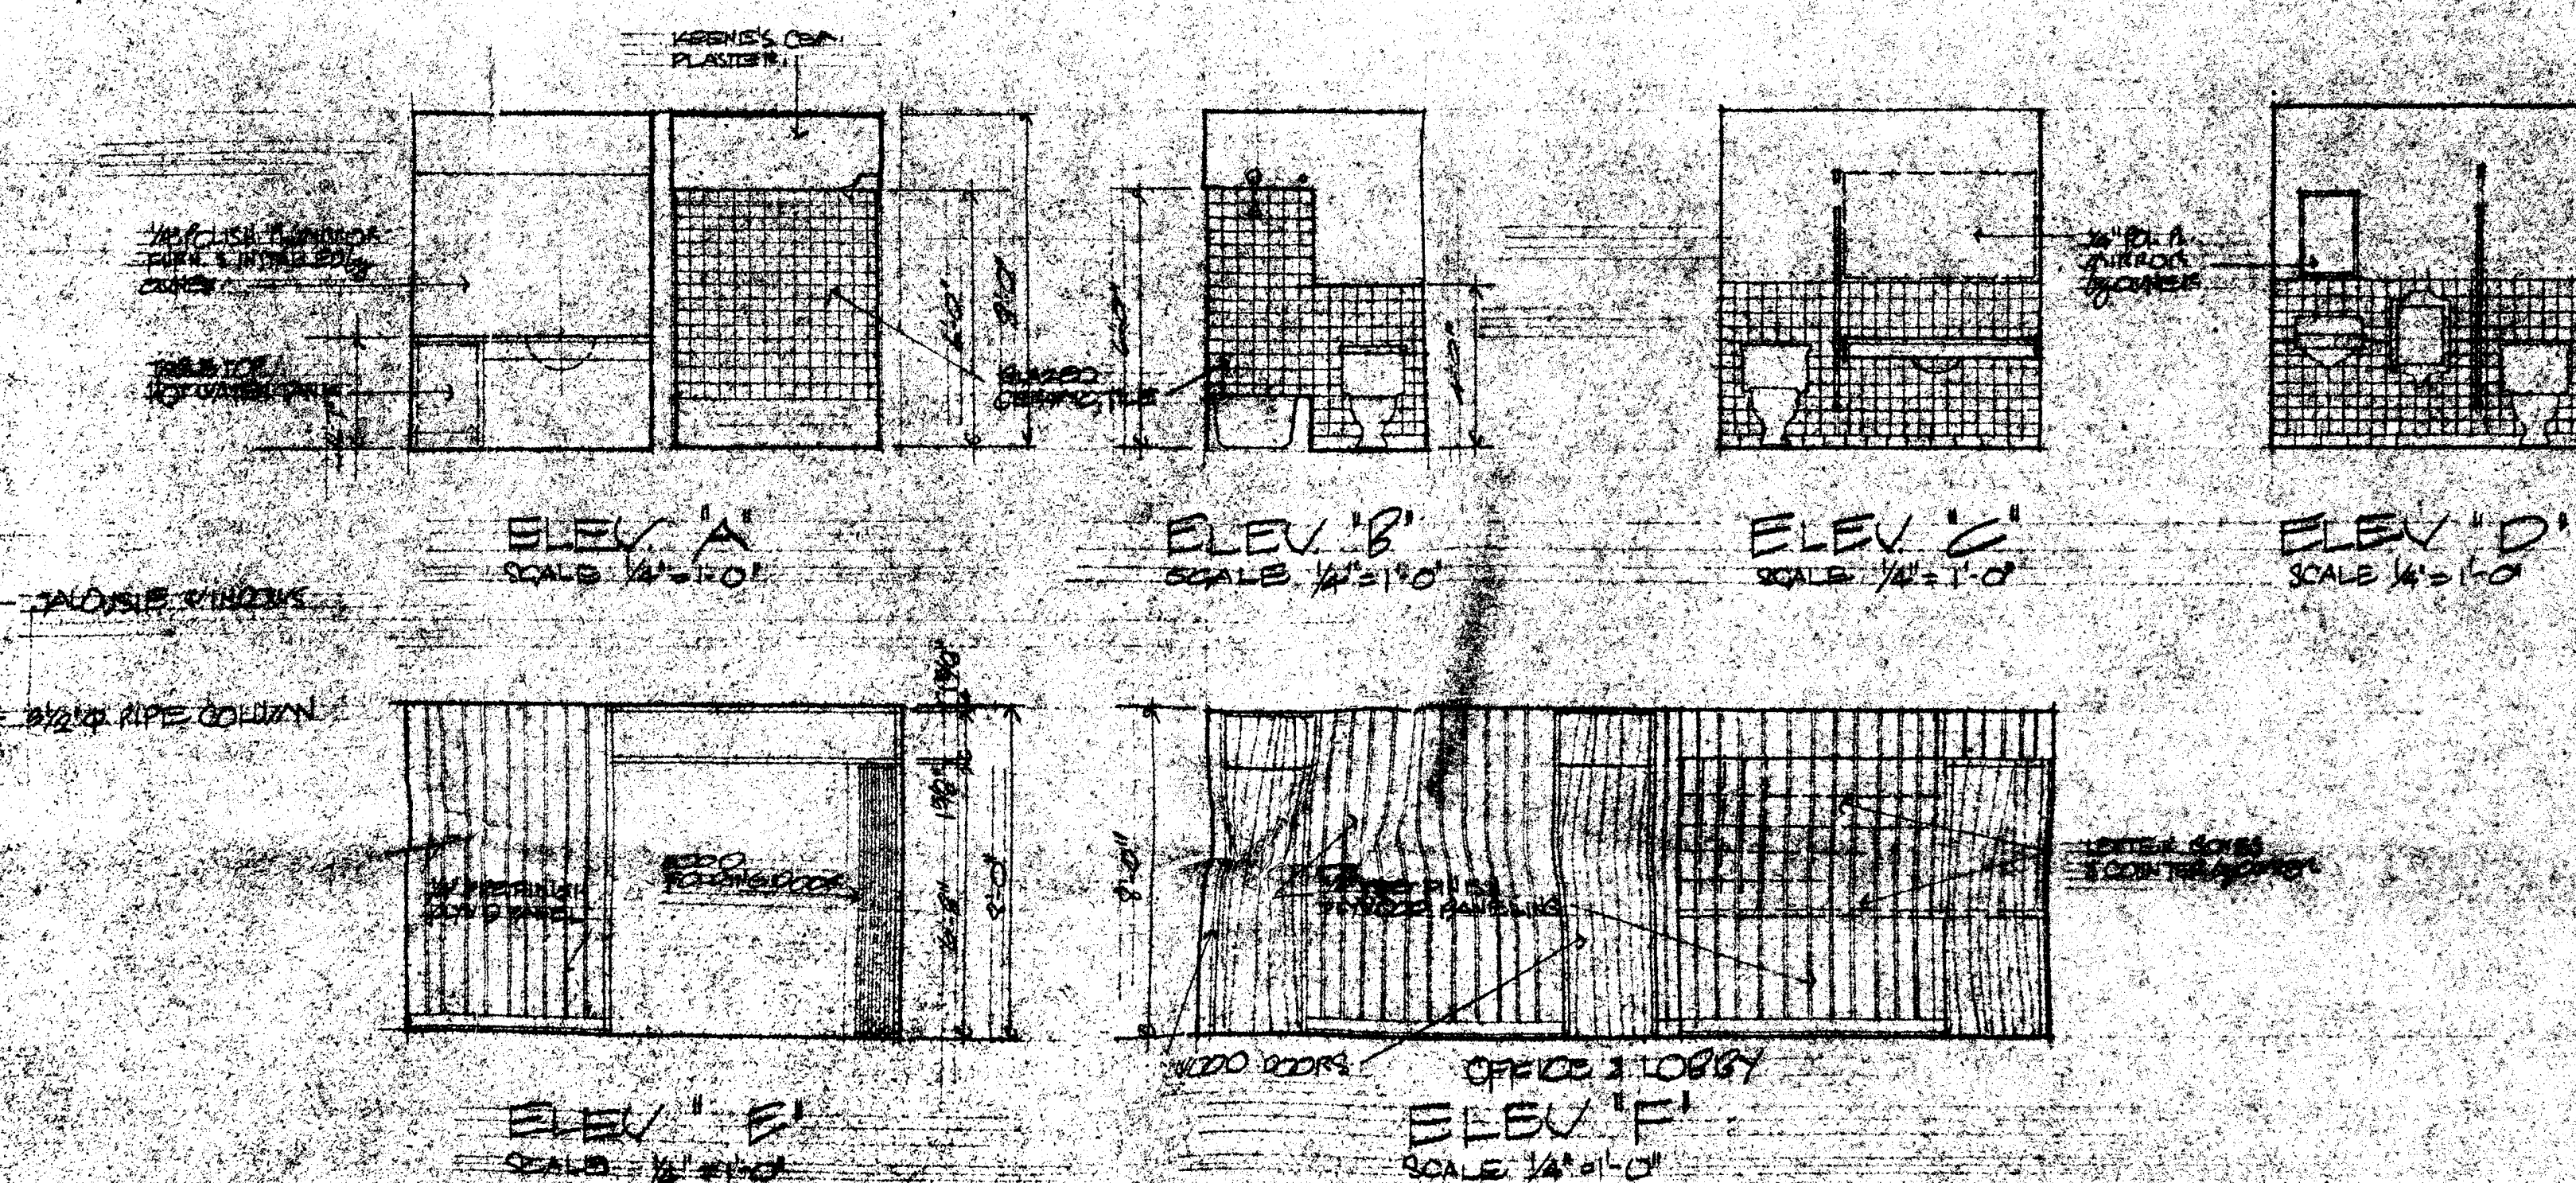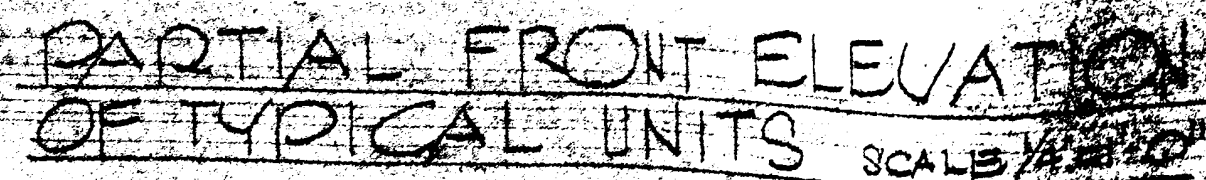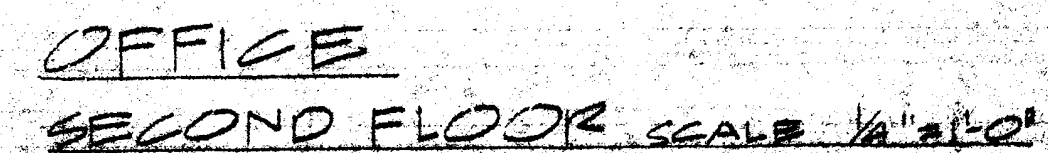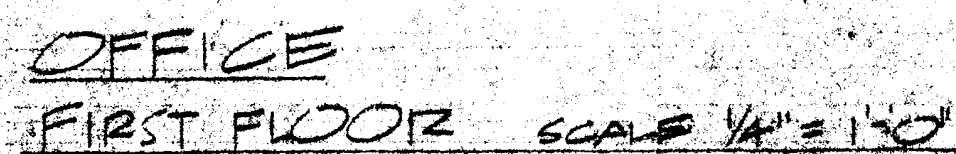

AN ADDITION TO LOCAINE HOTEL BUTLER AVE & ALBERRY STREET MEMPHIS, TENNESSEE	Sheet No. 1
FRANK LANSKY, AIA ARCHITECT 1157 SOUTH SECOND STREET MEMPHIS, TENNESSEE	Sheet No. 2

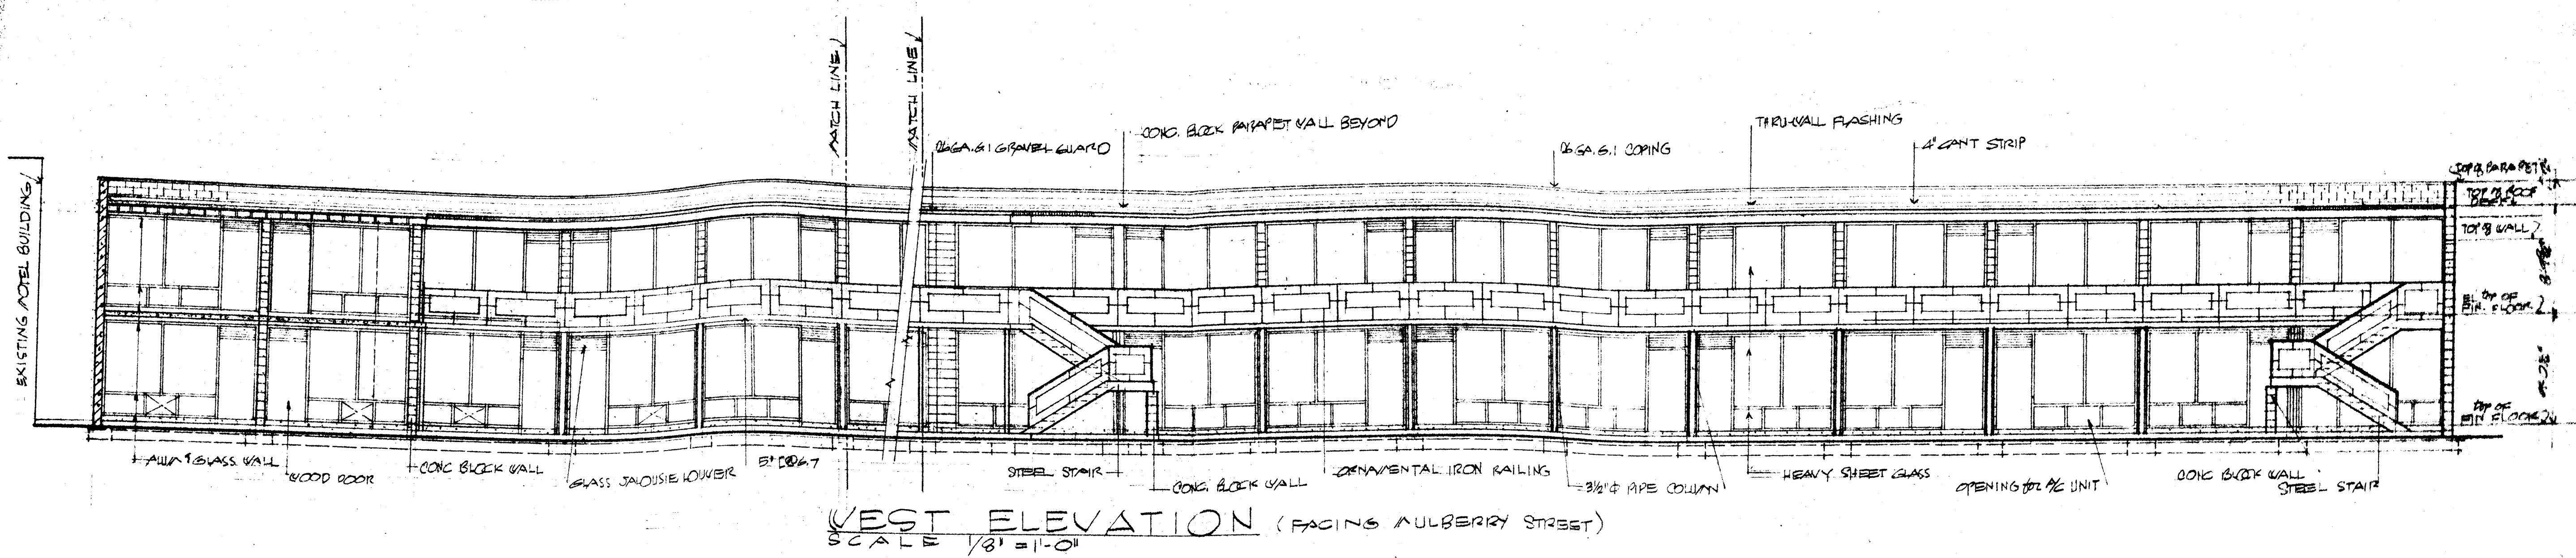


WEST ELEVATION (FACING MULBERRY STREET)
SCALE 1/8" = 1'-0"

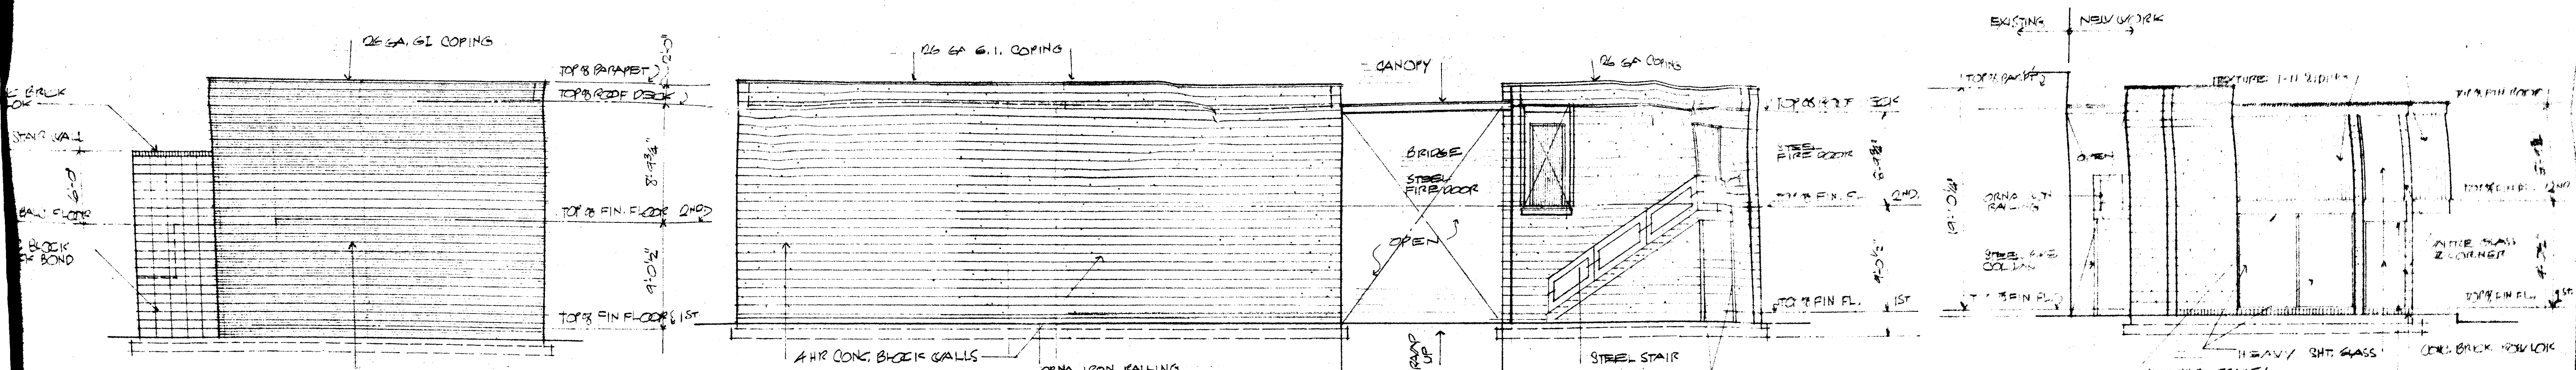


SOUTH ELEVATION (FACING BUTLER AVE)
SCALE 1/8" = 1'-0"

NORTH ELEVATION
SCALE 1/8" = 1'-0"


WEST ELEVATION (FACING MULBERRY STREET)
SCALE 1/8" = 1'-0"

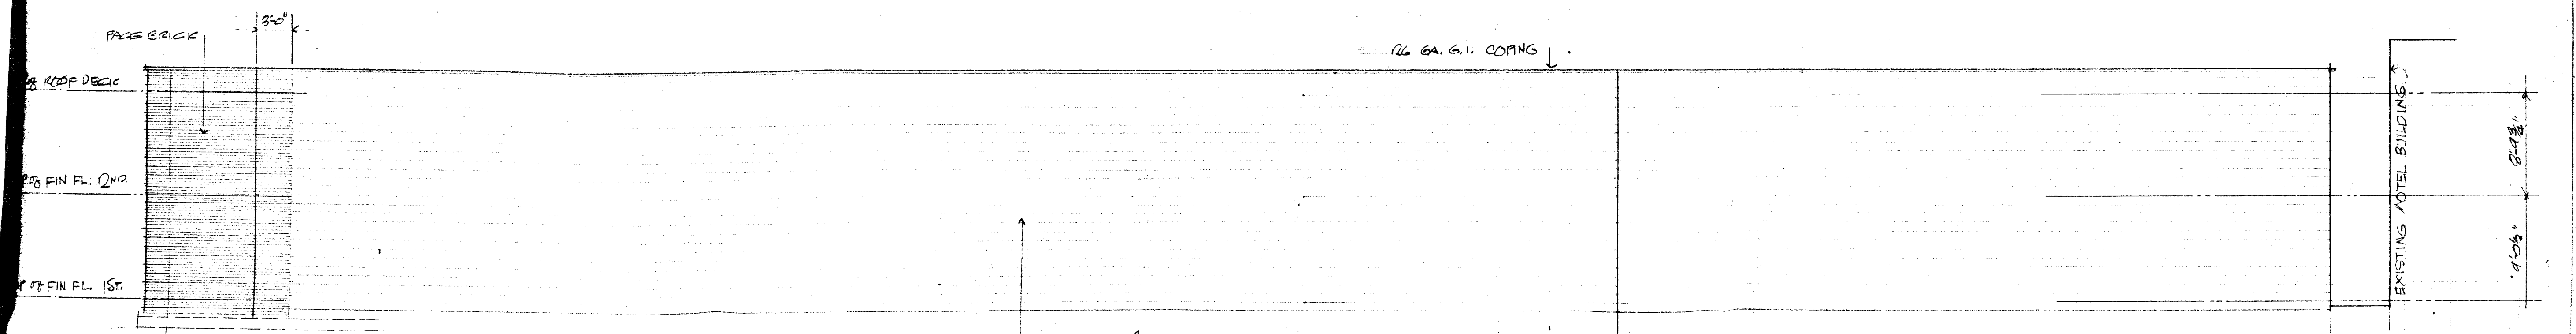


EAST ELEVATION
SCALE 1/8" = 1'-0"

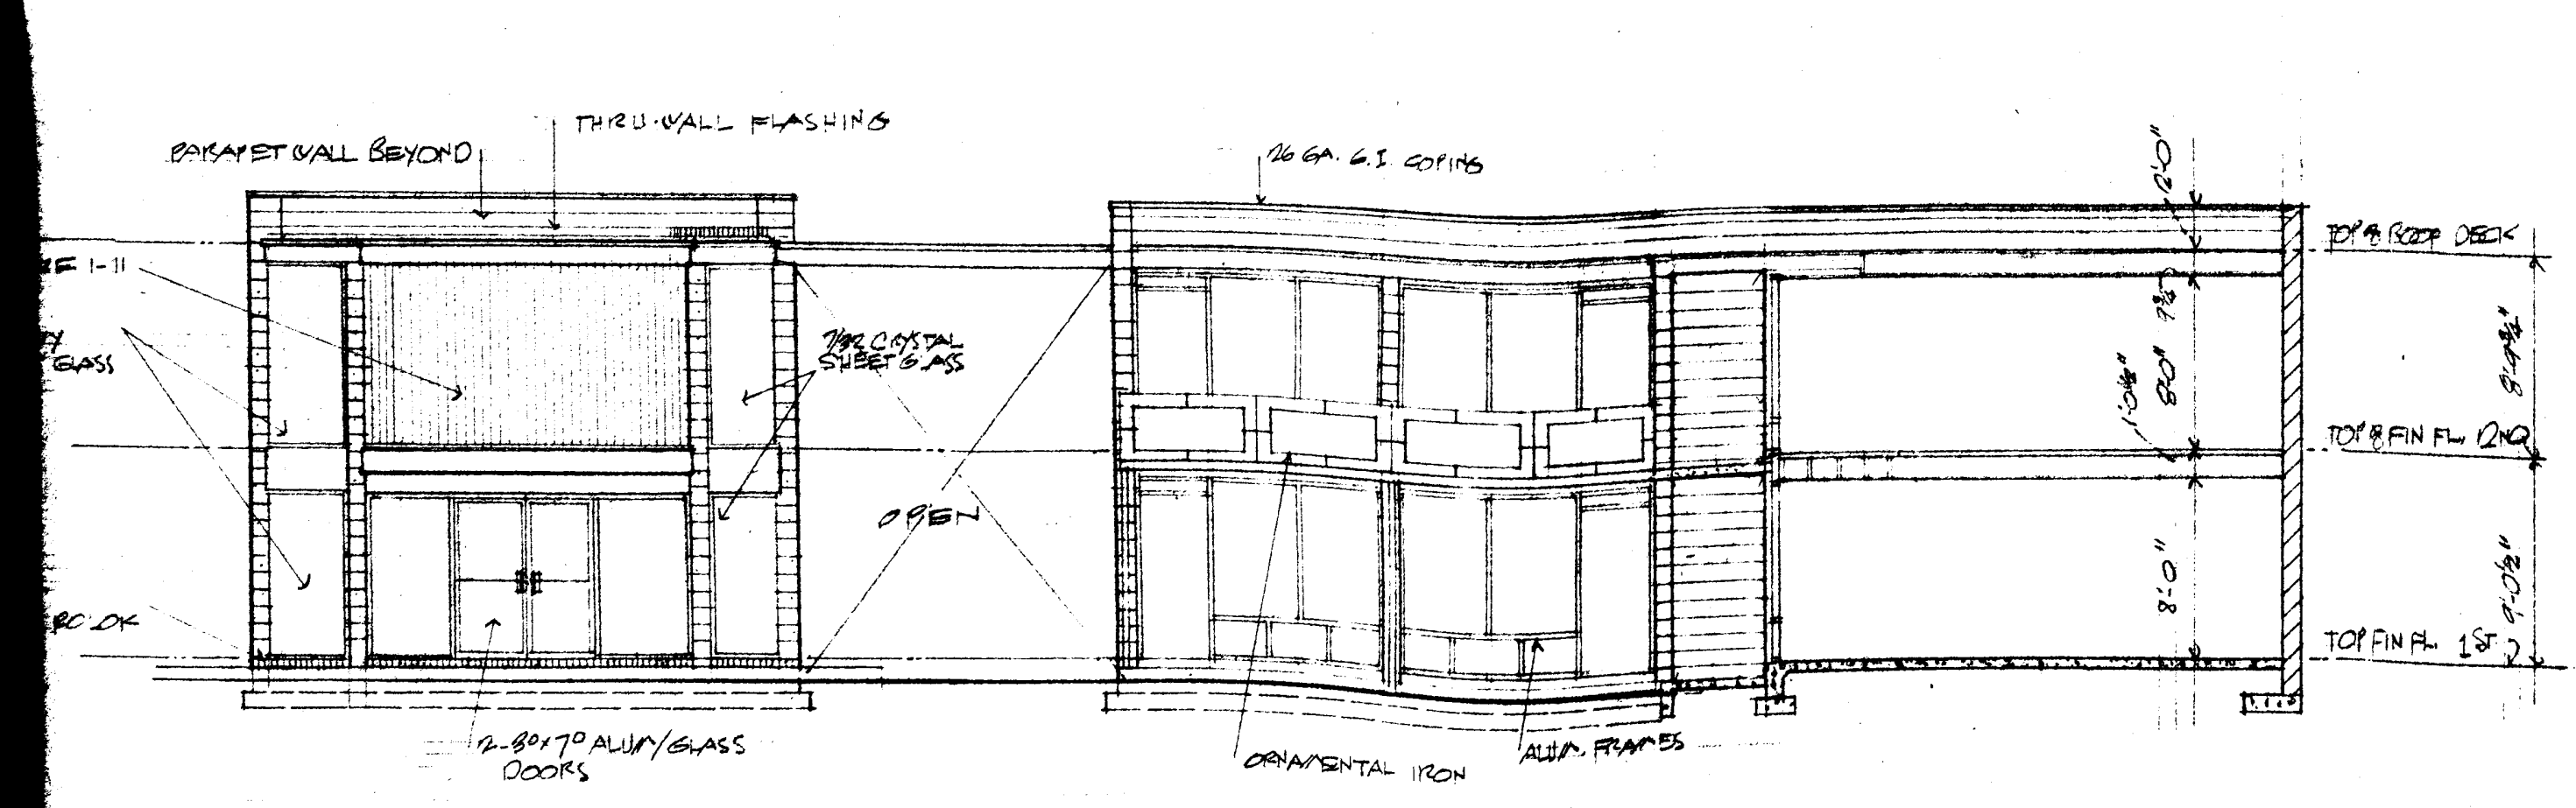

SOUTH ELEVATION
SCALE 1/8" = 1'-0"

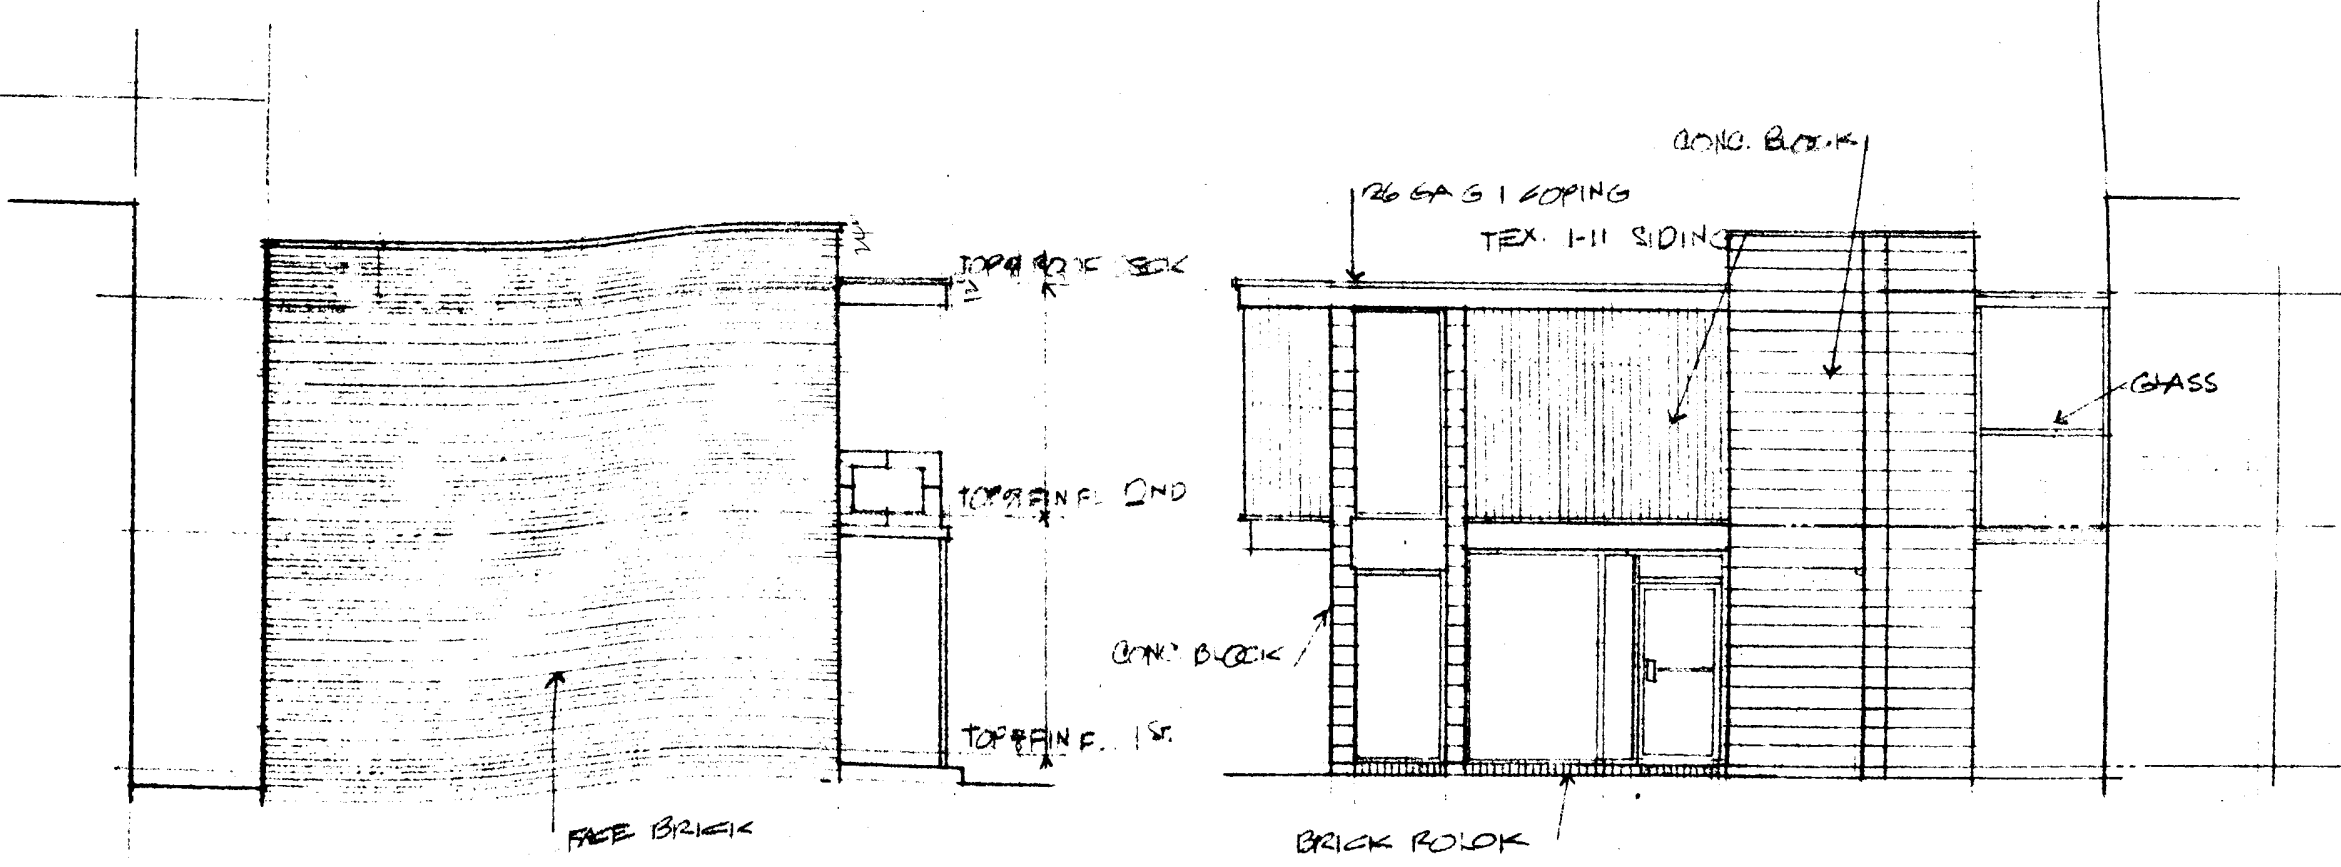


WEST ELEVATION 4 UNIT BLDG
SCALE 1/8" = 1'-0"

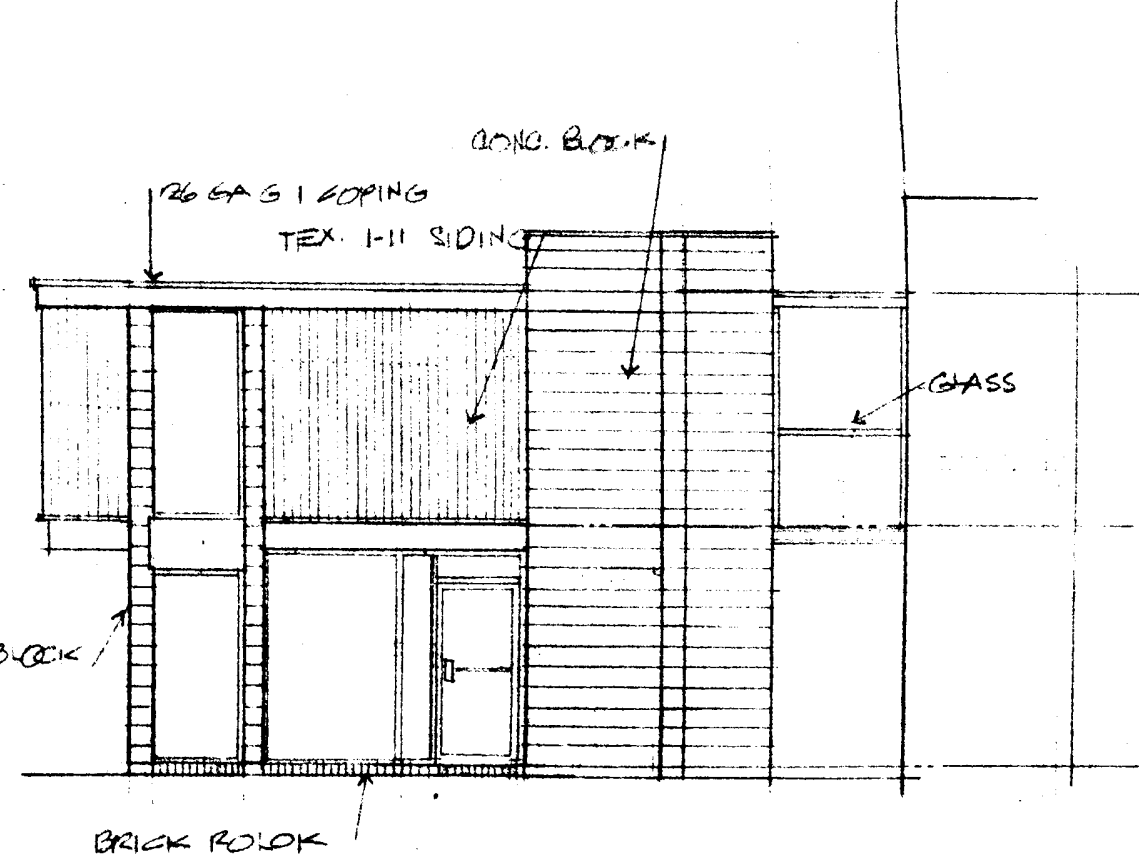


EAST ELEVATION 3 OFFICE
SCALE 1/8" = 1'-0"

ARCH DA 1964	AN ADDITION TO LORRAINE MOTEL BUTLER AVE & MULBERRY STREET MEMPHIS, TENNESSEE FRANK LANSKY AIA, ARCHITECT 167 SOUTH SECOND STREET MEMPHIS, TENNESSEE	SHEET NO. 5 OF 6
--------------------	---	---------------------------

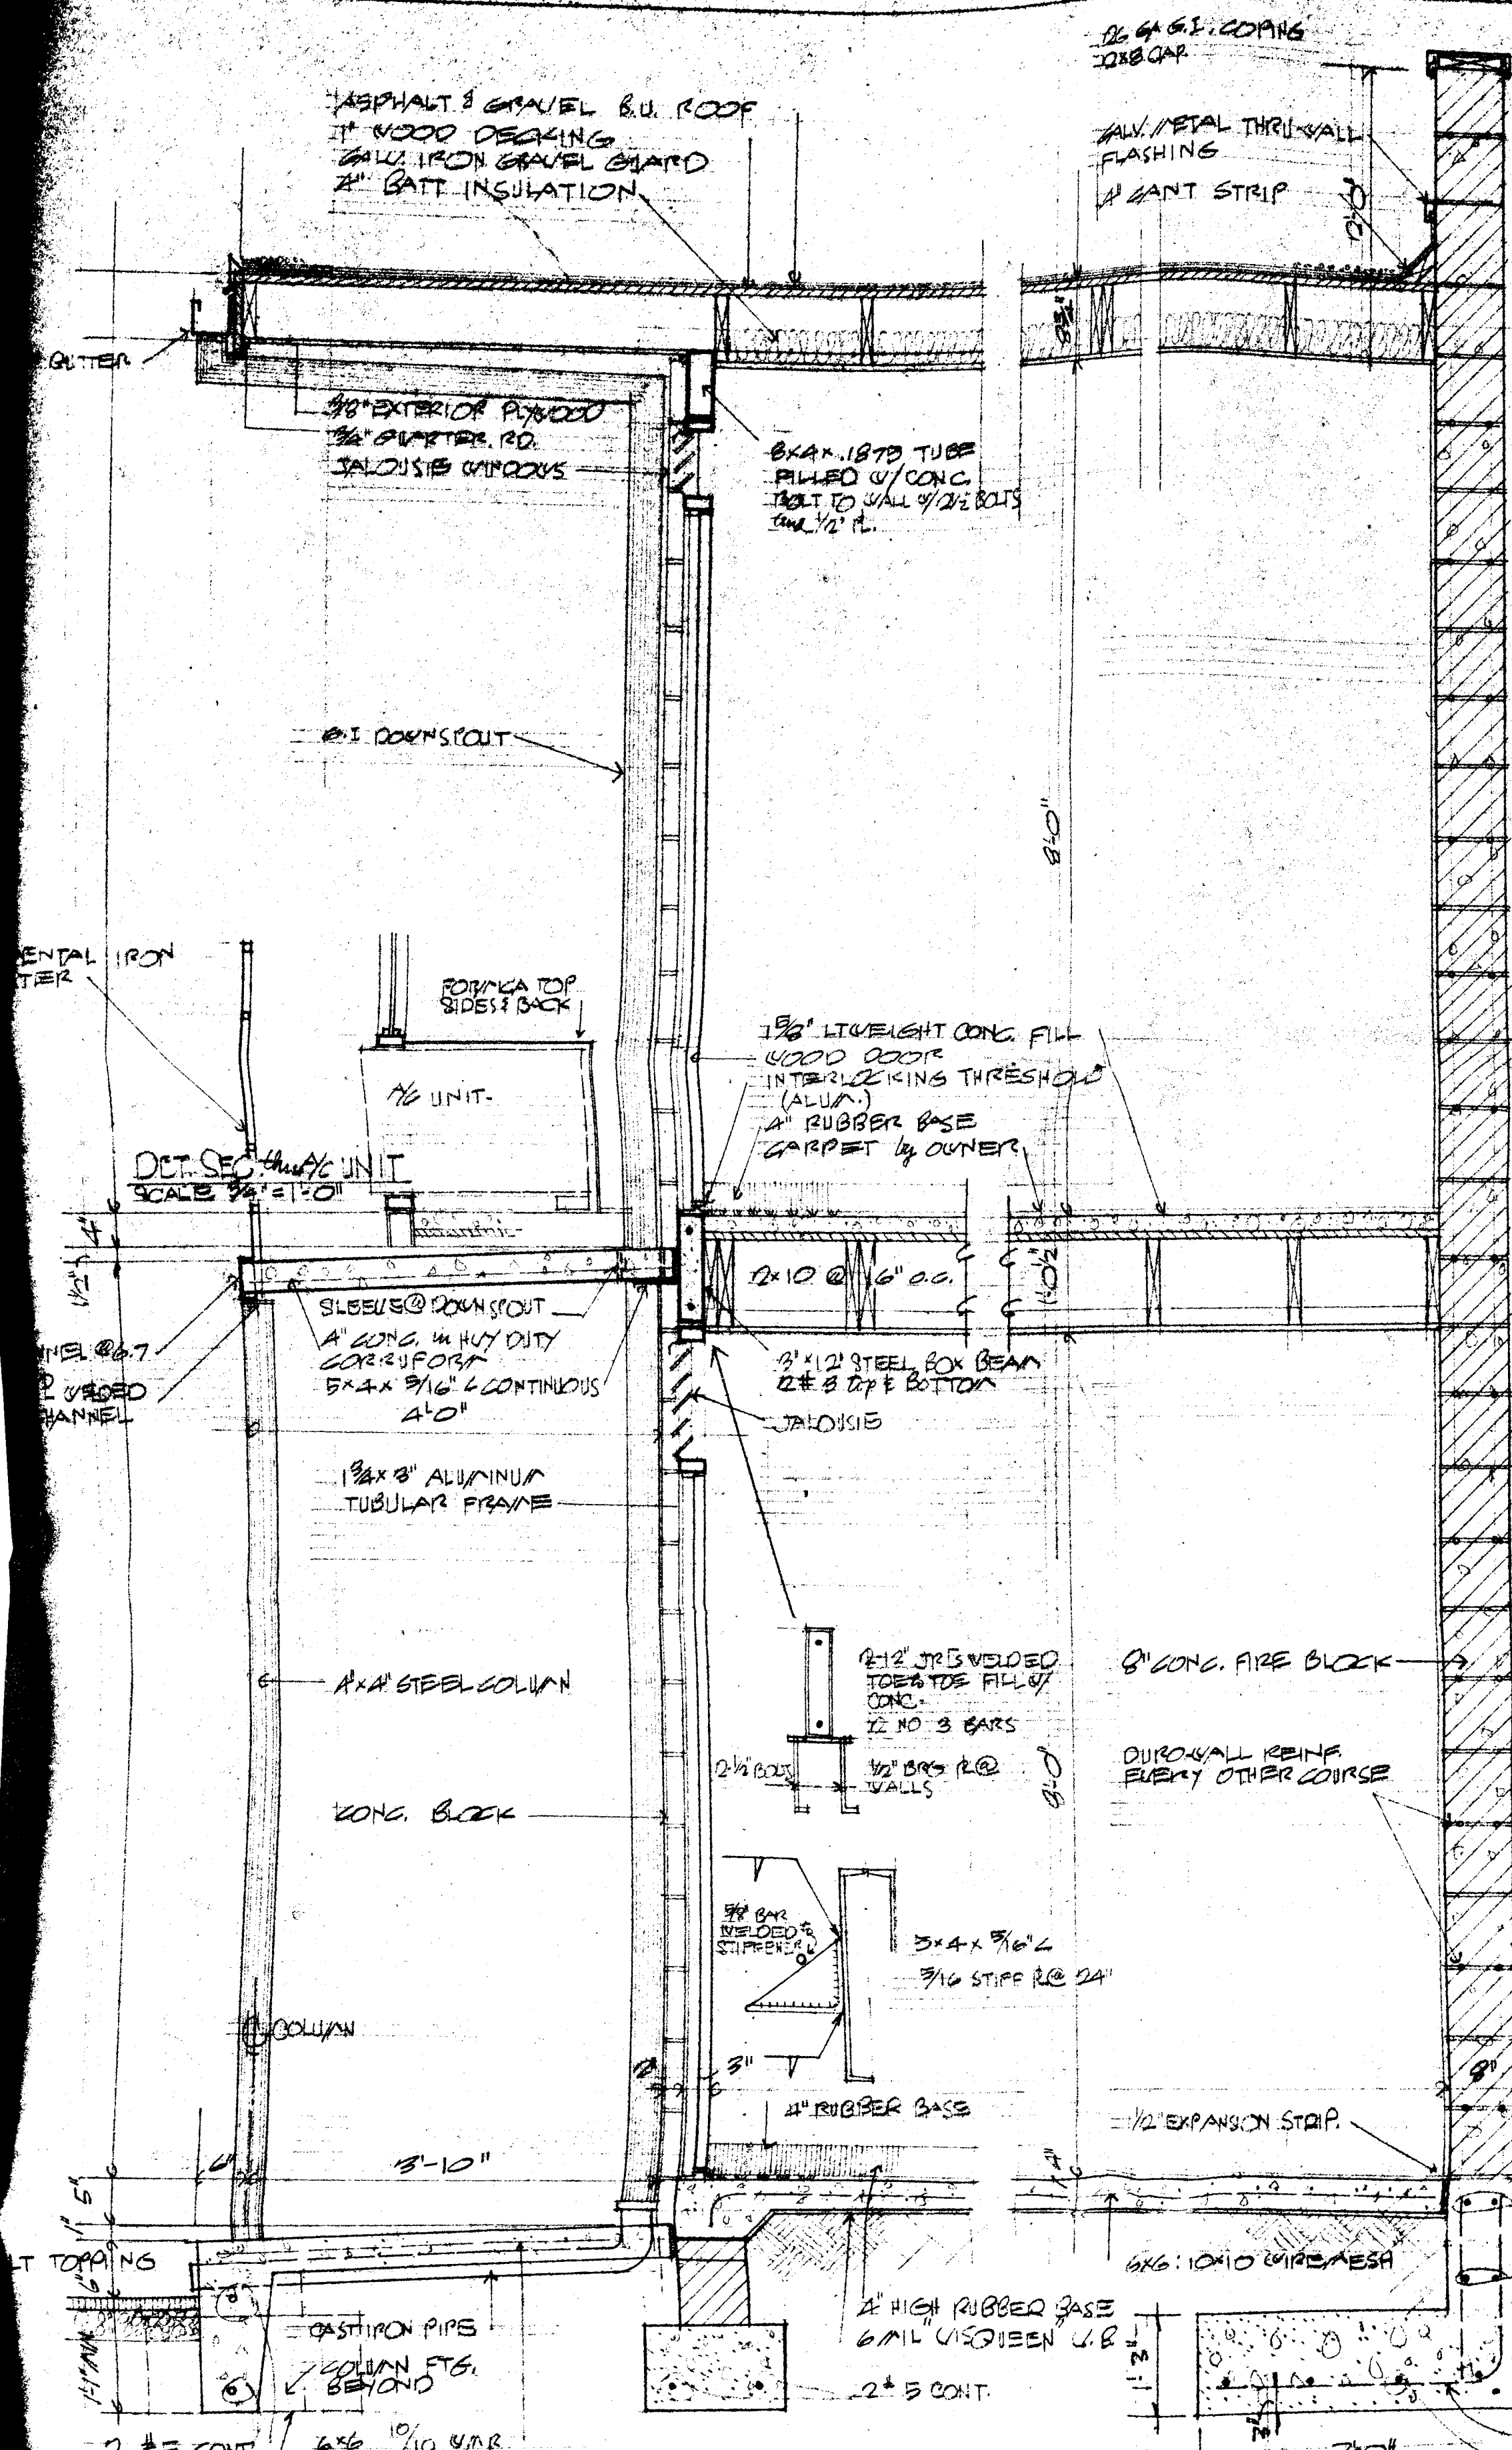


SECTION thru "A-A"
SCALE 3/4" = 1'-0"


NOTE:
FOOTING TO BEAR ON SOLID
NATURAL GROUND WITH
BEARING CAPACITY OF
2000 P.S.F. MINIMUM.

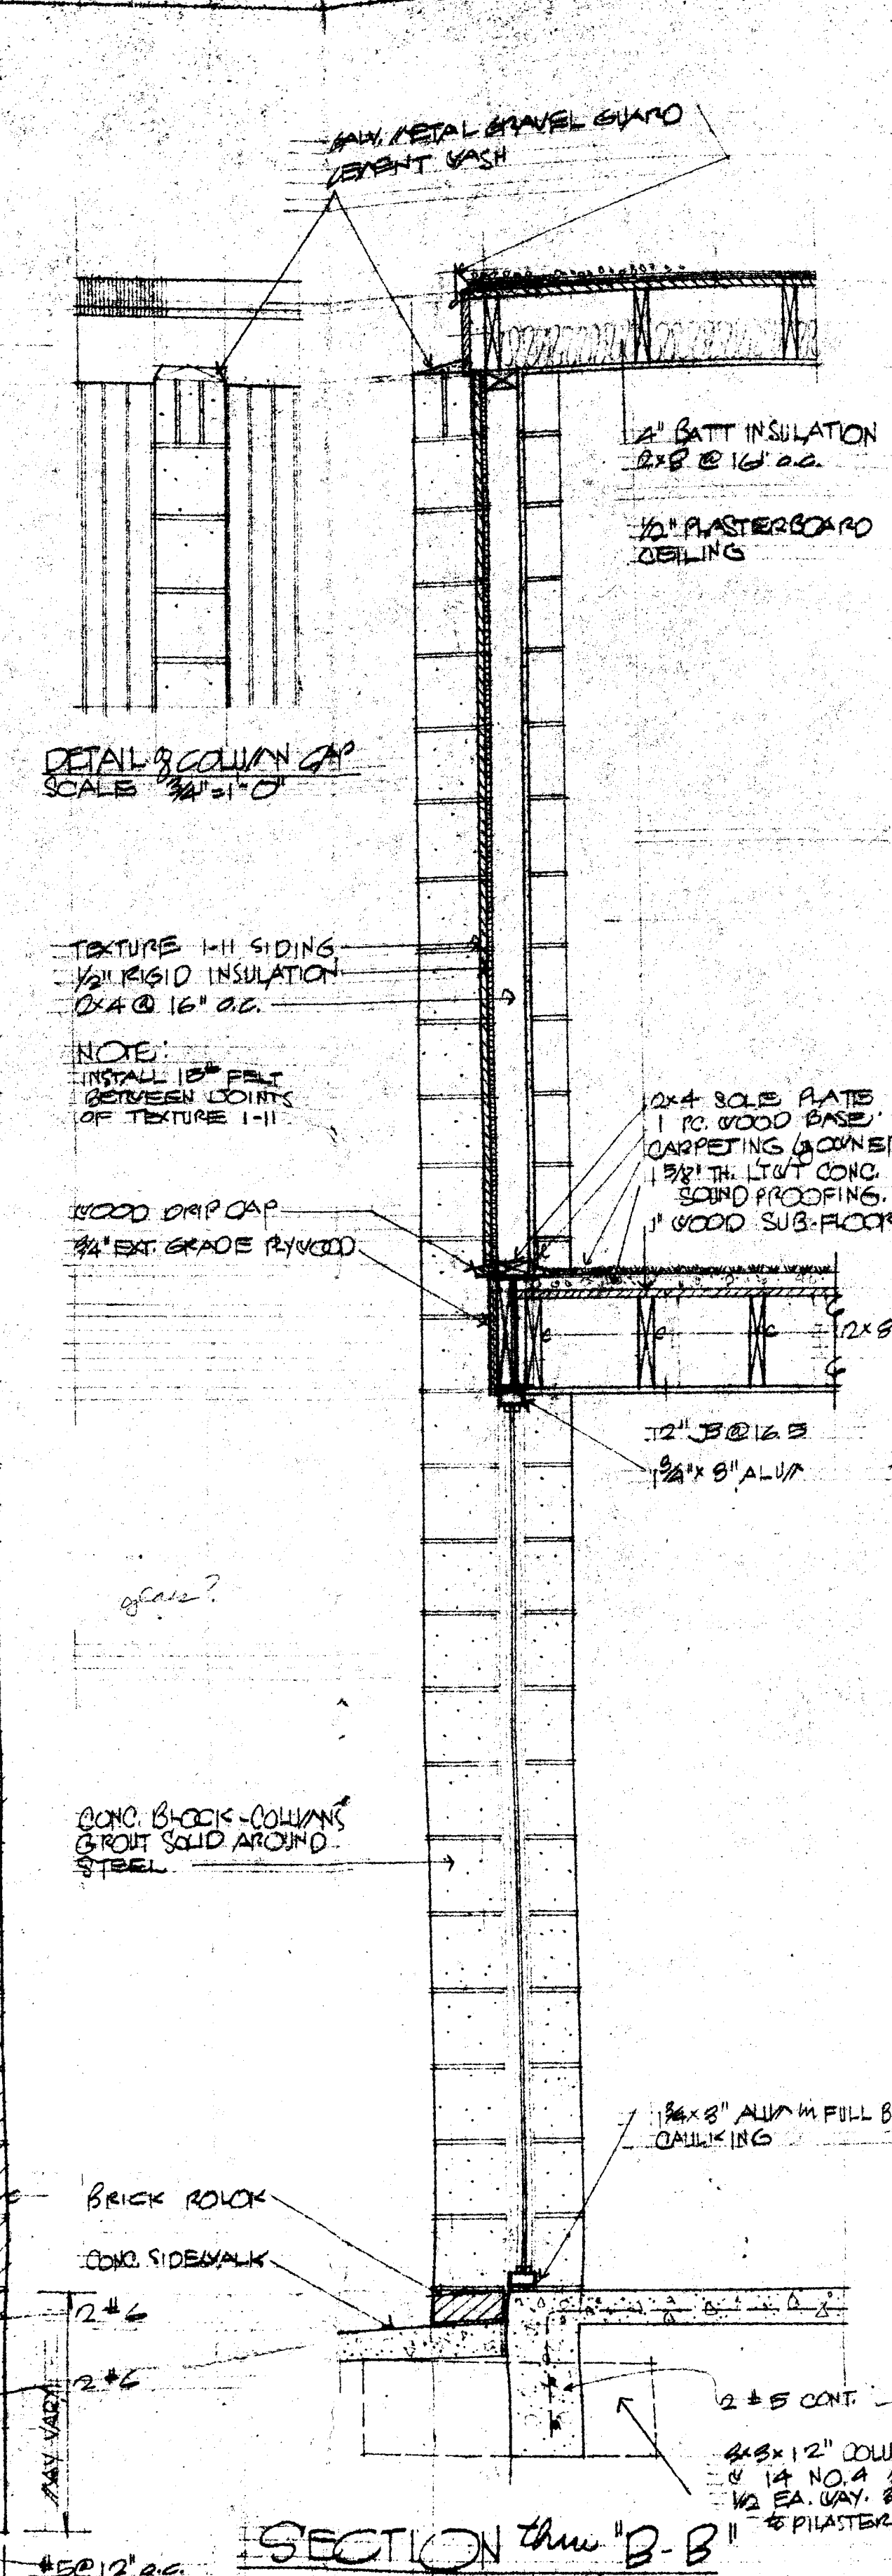


SECTION thru "B-B"
SCALE 3/4" = 1'-0"

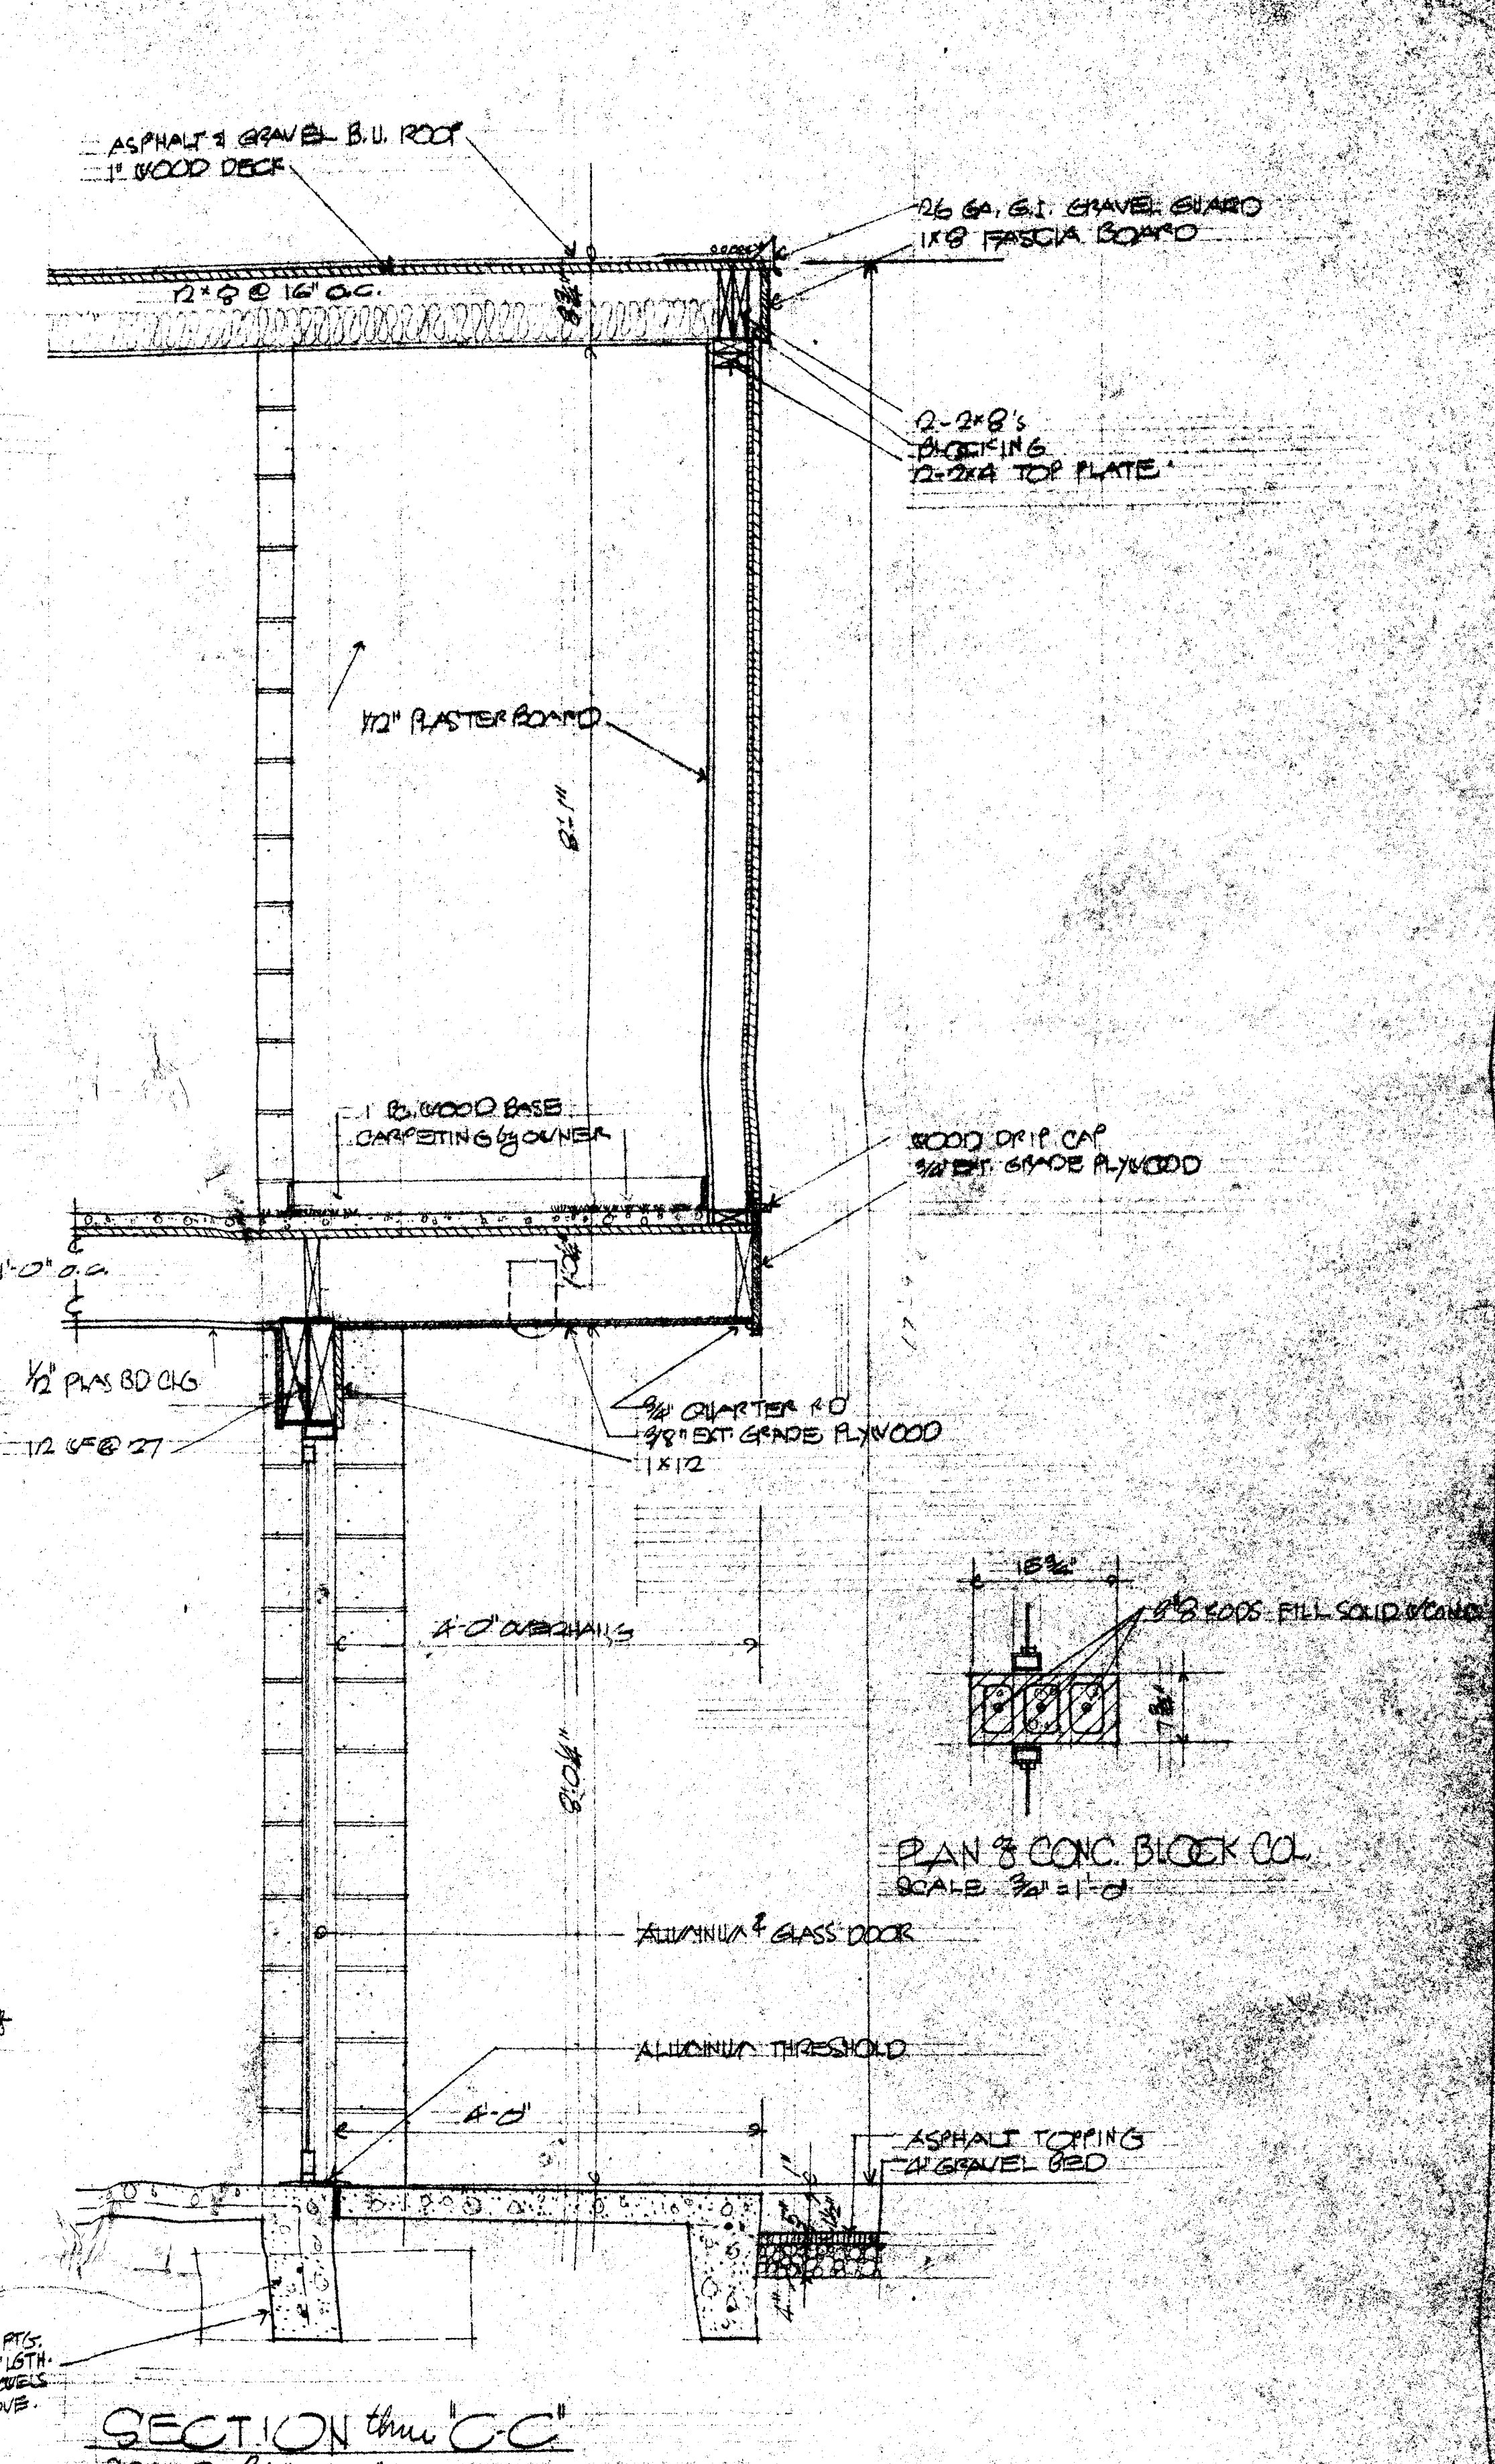

SECTION thru "C-C"
SCALE 3/4" = 1'-0"

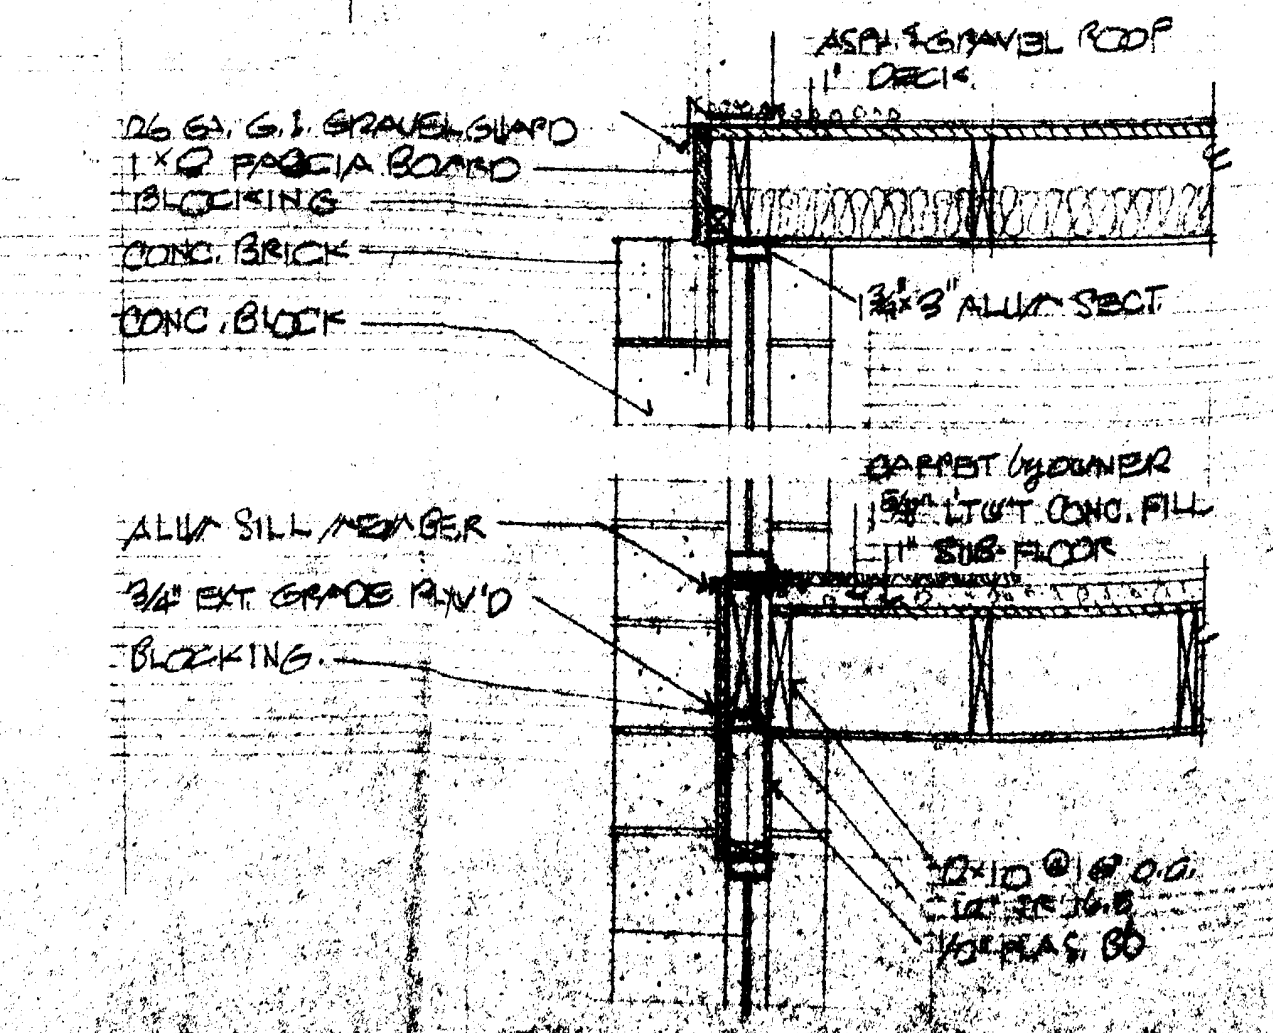

SECTION thru "D-D"
SCALE 3/4" = 1'-0"

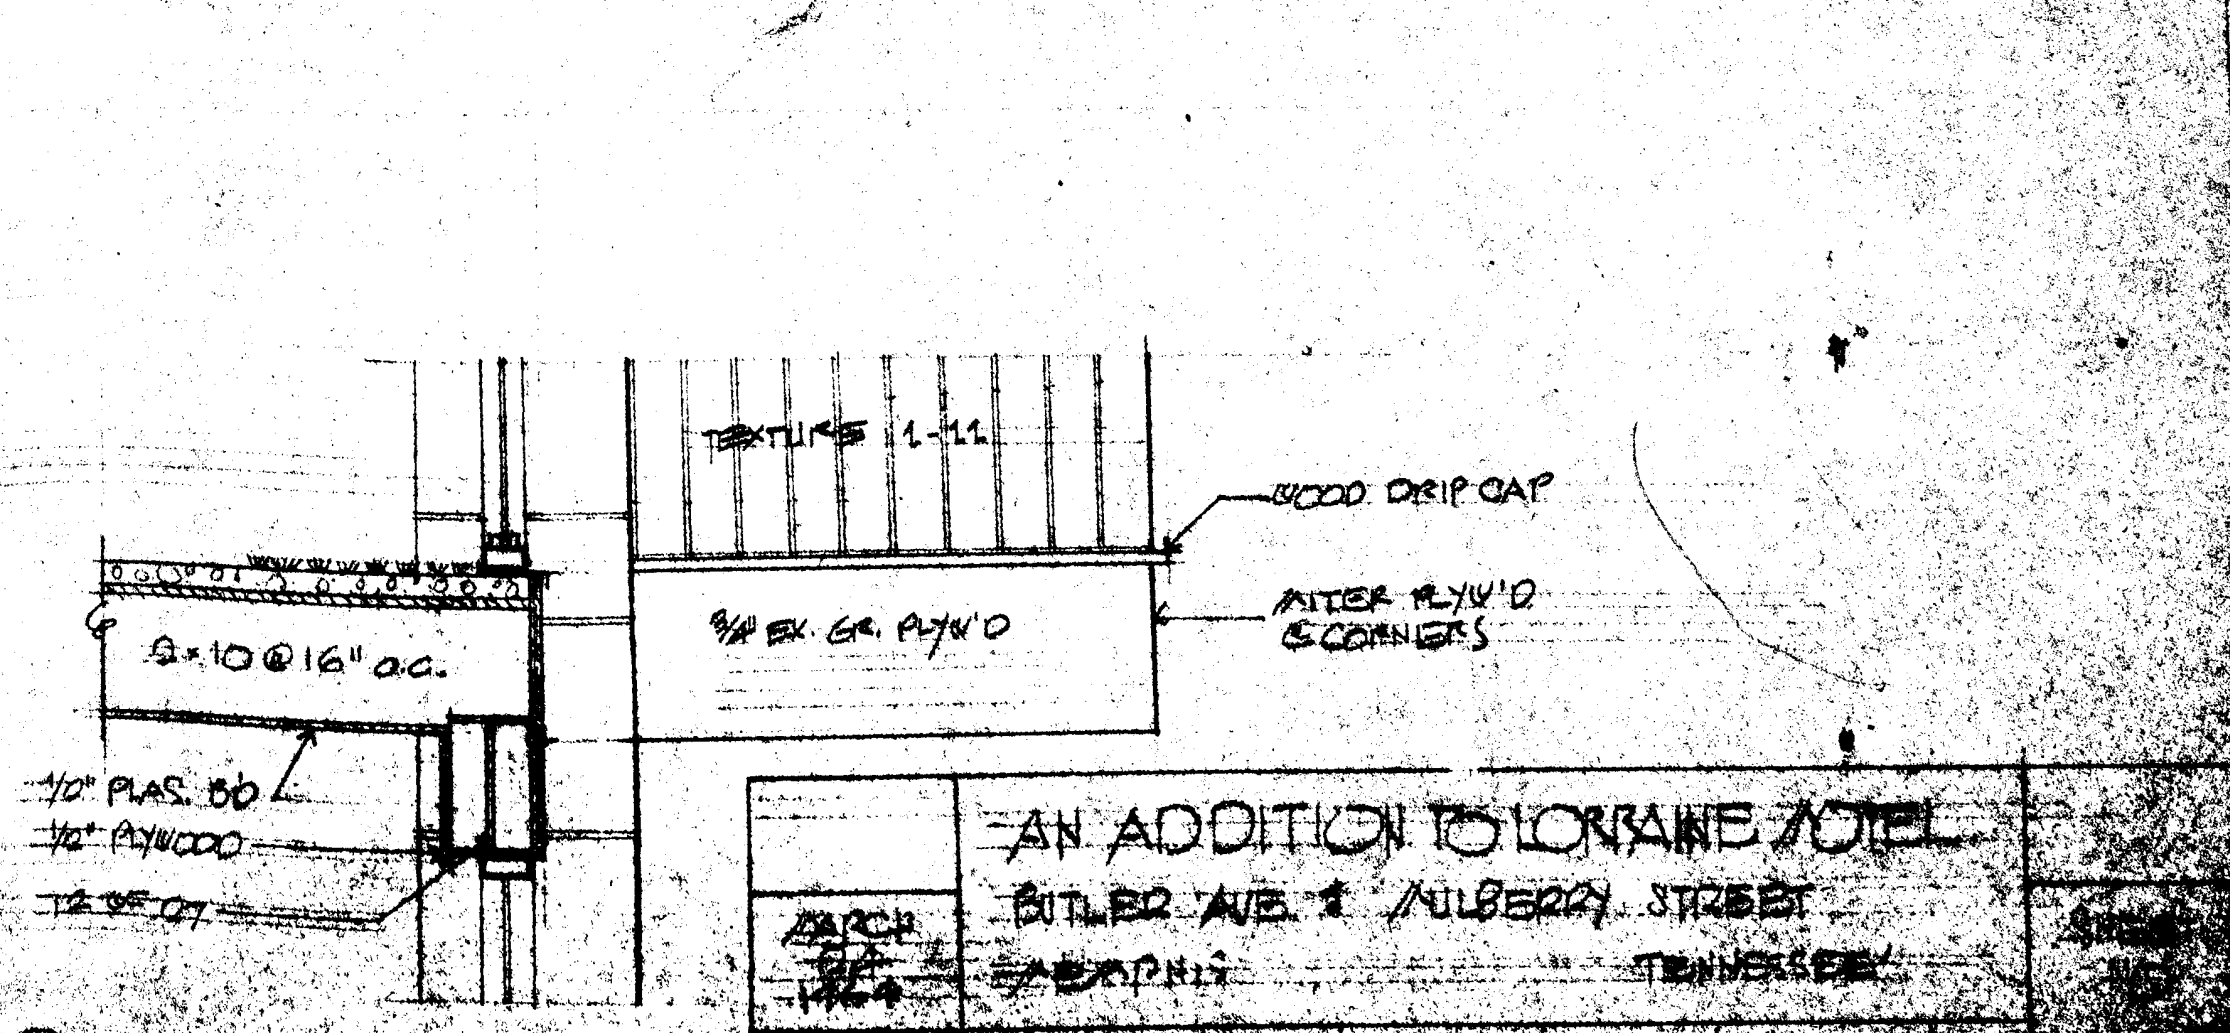

SECTION thru "E-E"
SCALE 3/4" = 1'-0"

AN ADDITION TO LORRAINE HOTEL
BUTLER AVE. & MULBERRY STREET
MEMPHIS TENNESSEE
FRANK KATSKY ARCHT. ASSOCIATES
112 SOUTH SECOND STREET
MEMPHIS TENNESSEE 38102

Part - 4

44-38861-5586