


44-38861-5586 1

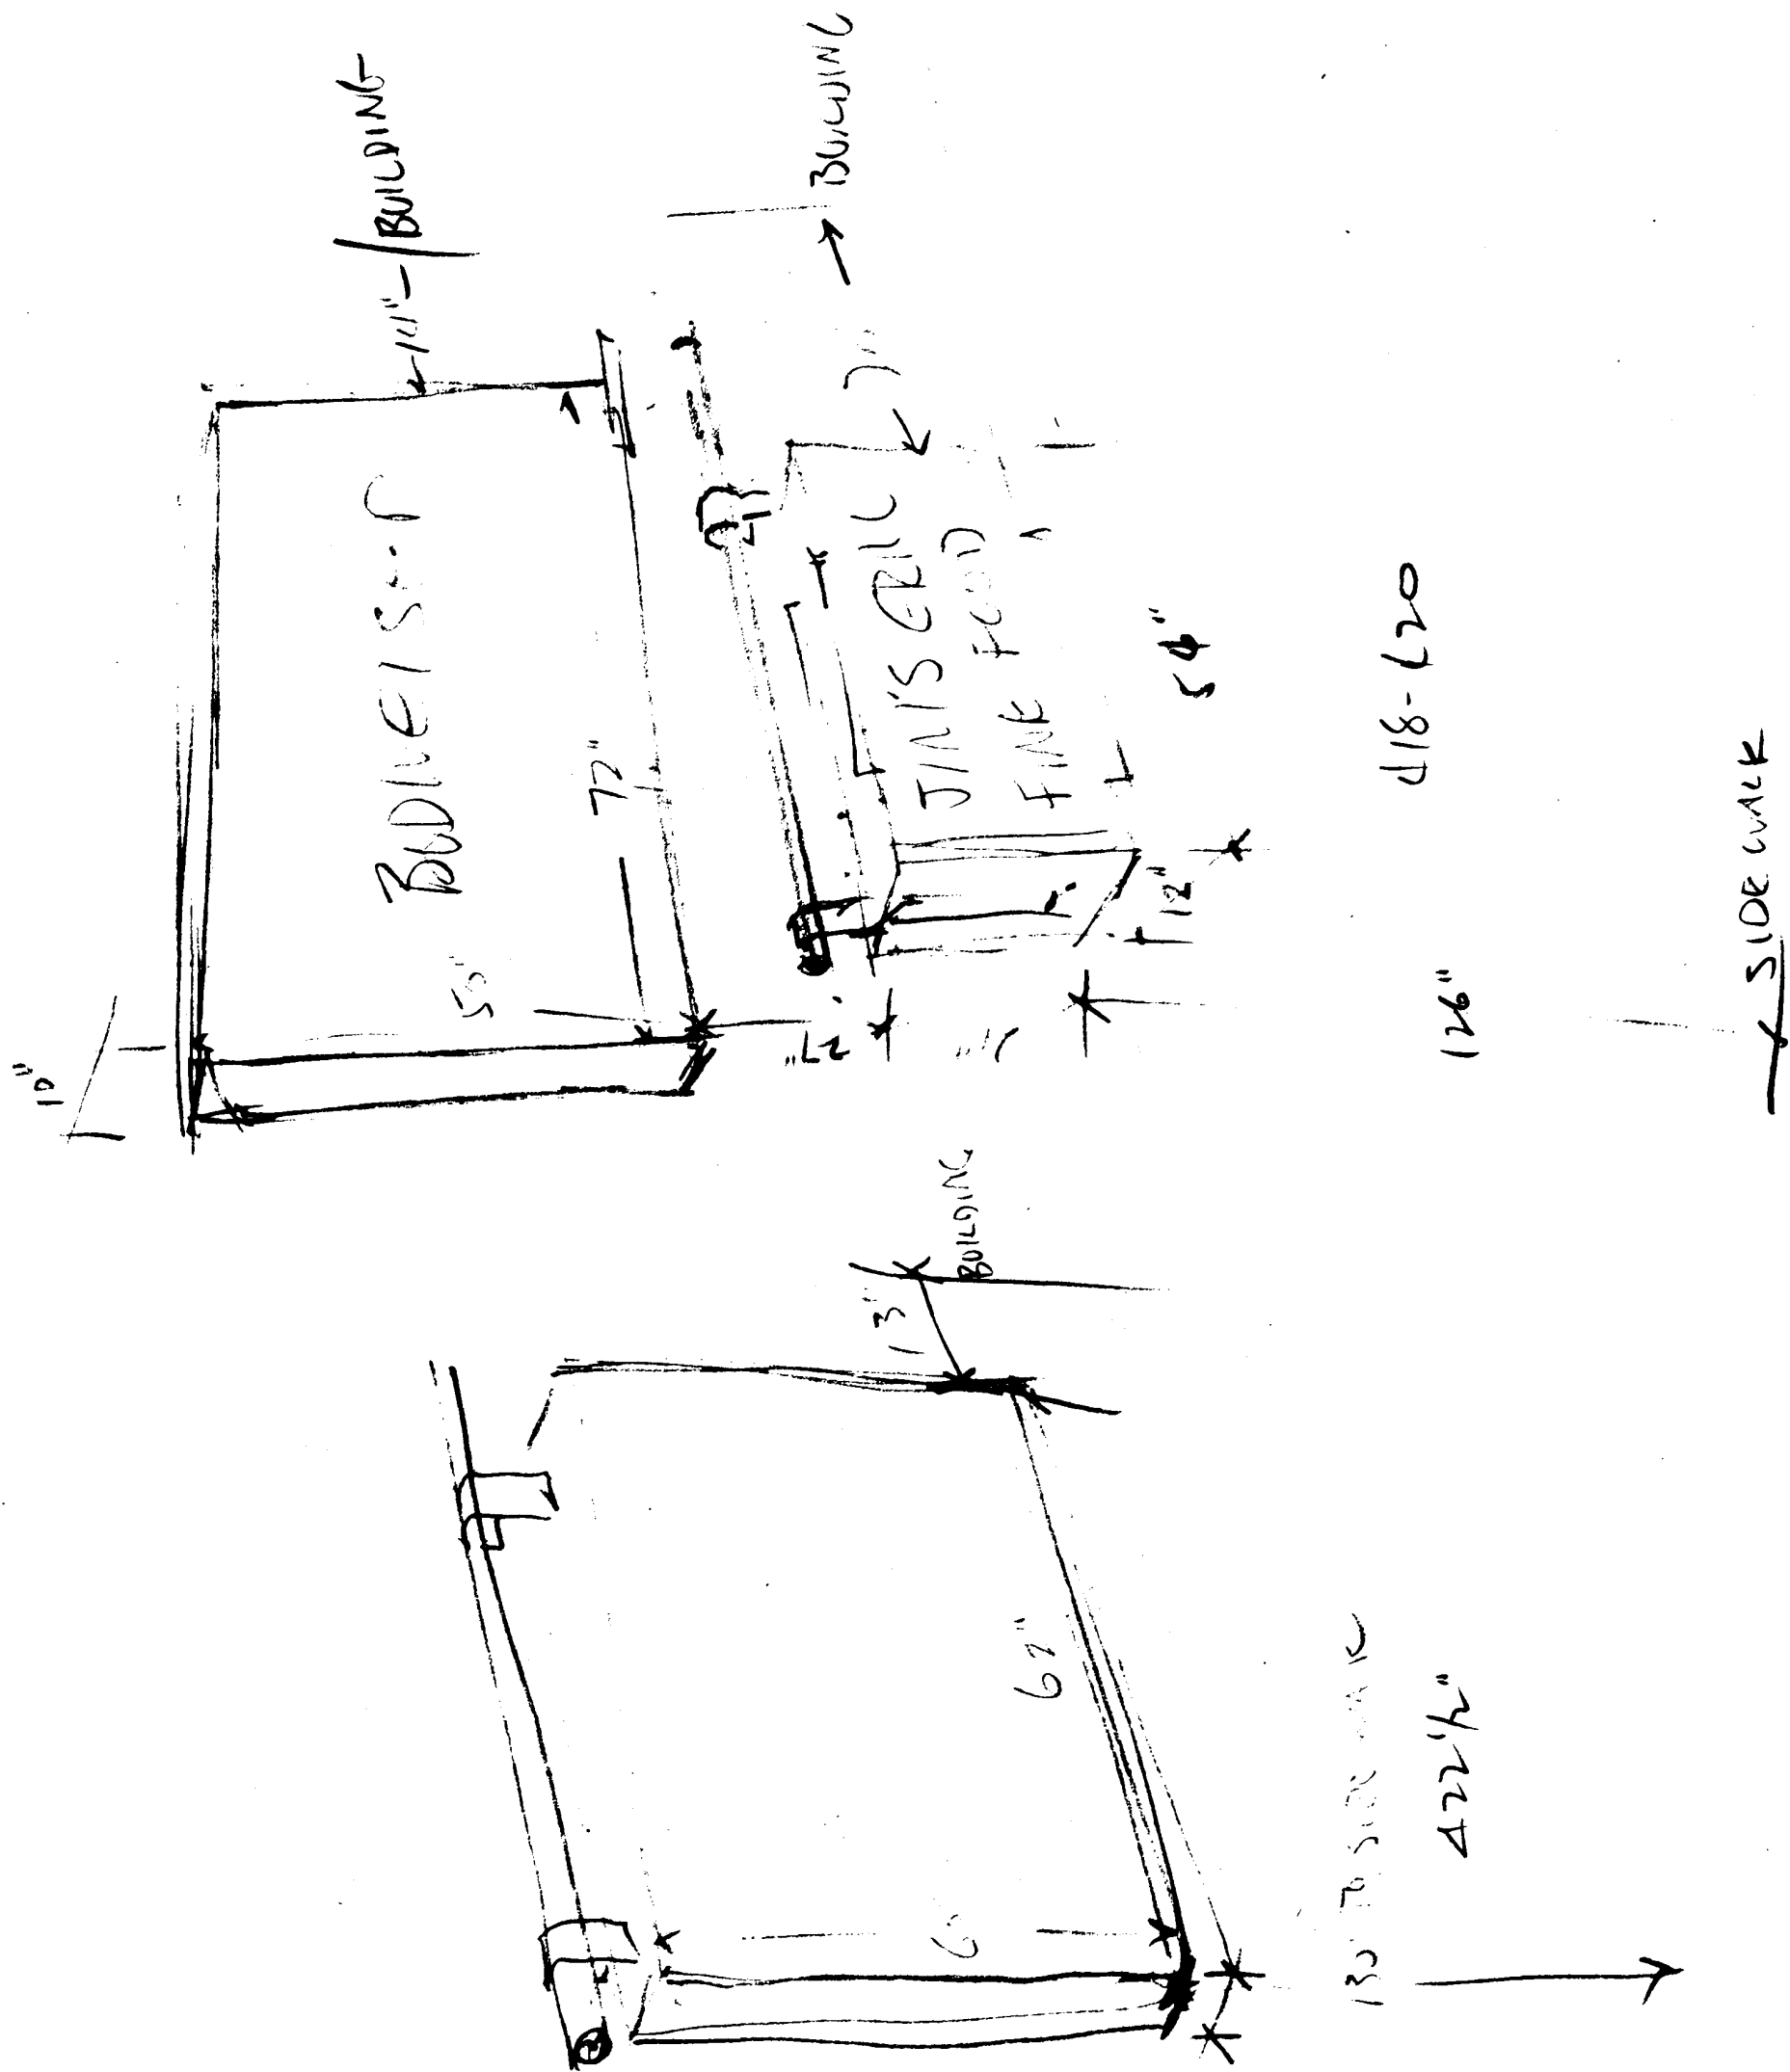


SIGNS IN FRONT OF 418-20 & 422 1/2, S. MAIN, MEMPHIS

9A



11-22-68

PLAN OF LORRAINE MOTEL AREA
 MEMPHIS, TENN.
 NOV. 1968 SCALE 1" = 20'
 (Survey & Drawing by: ARTHUR C. HOLBROOK
 TENN. CERT. NO. 5173
 Survey Book No. 545)

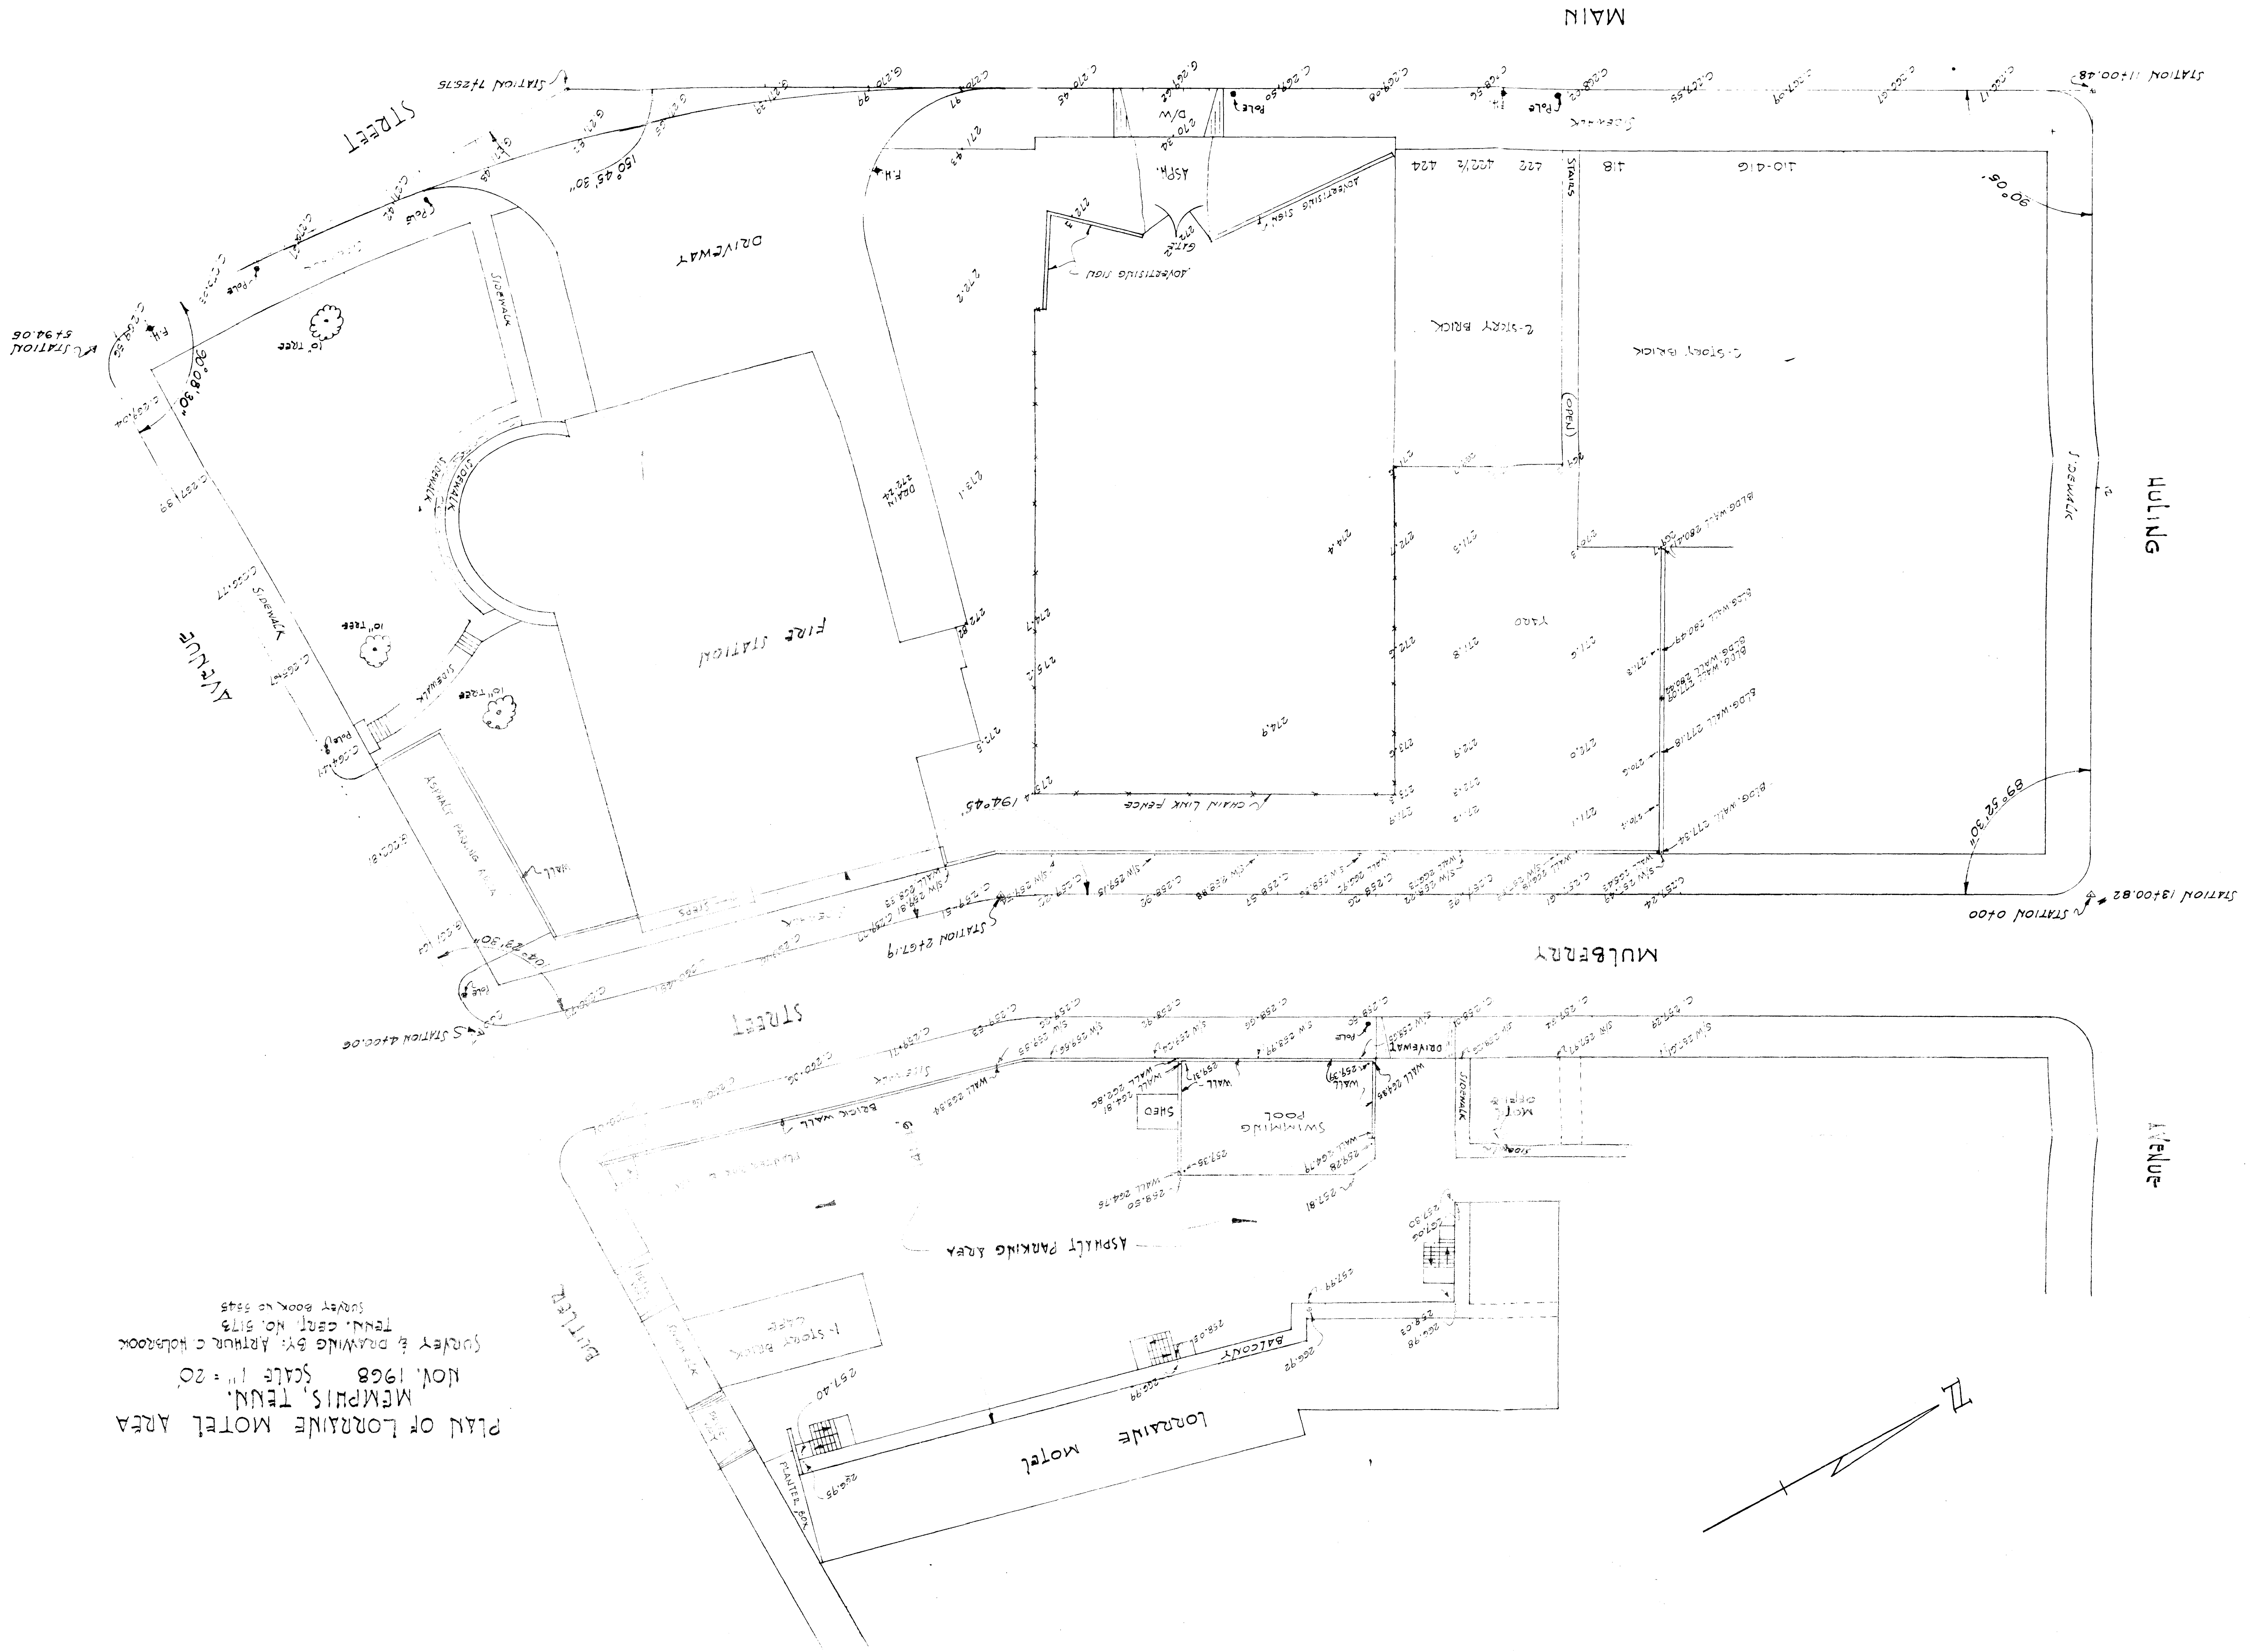

100


100

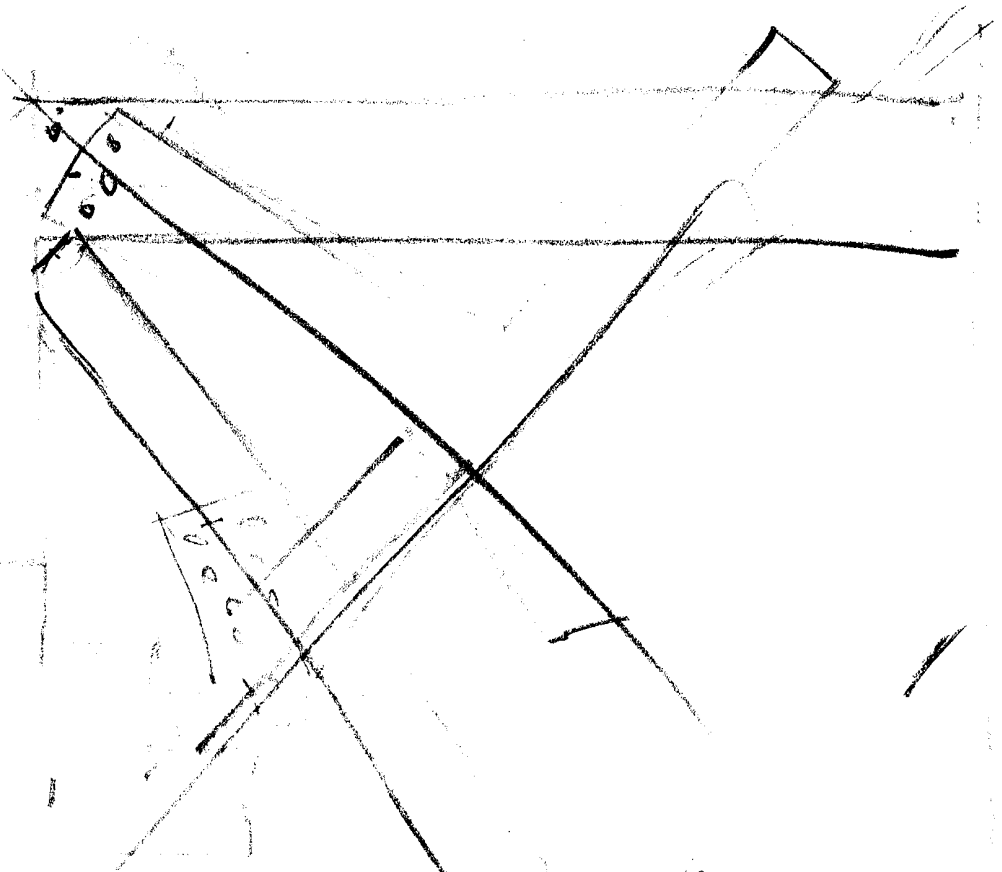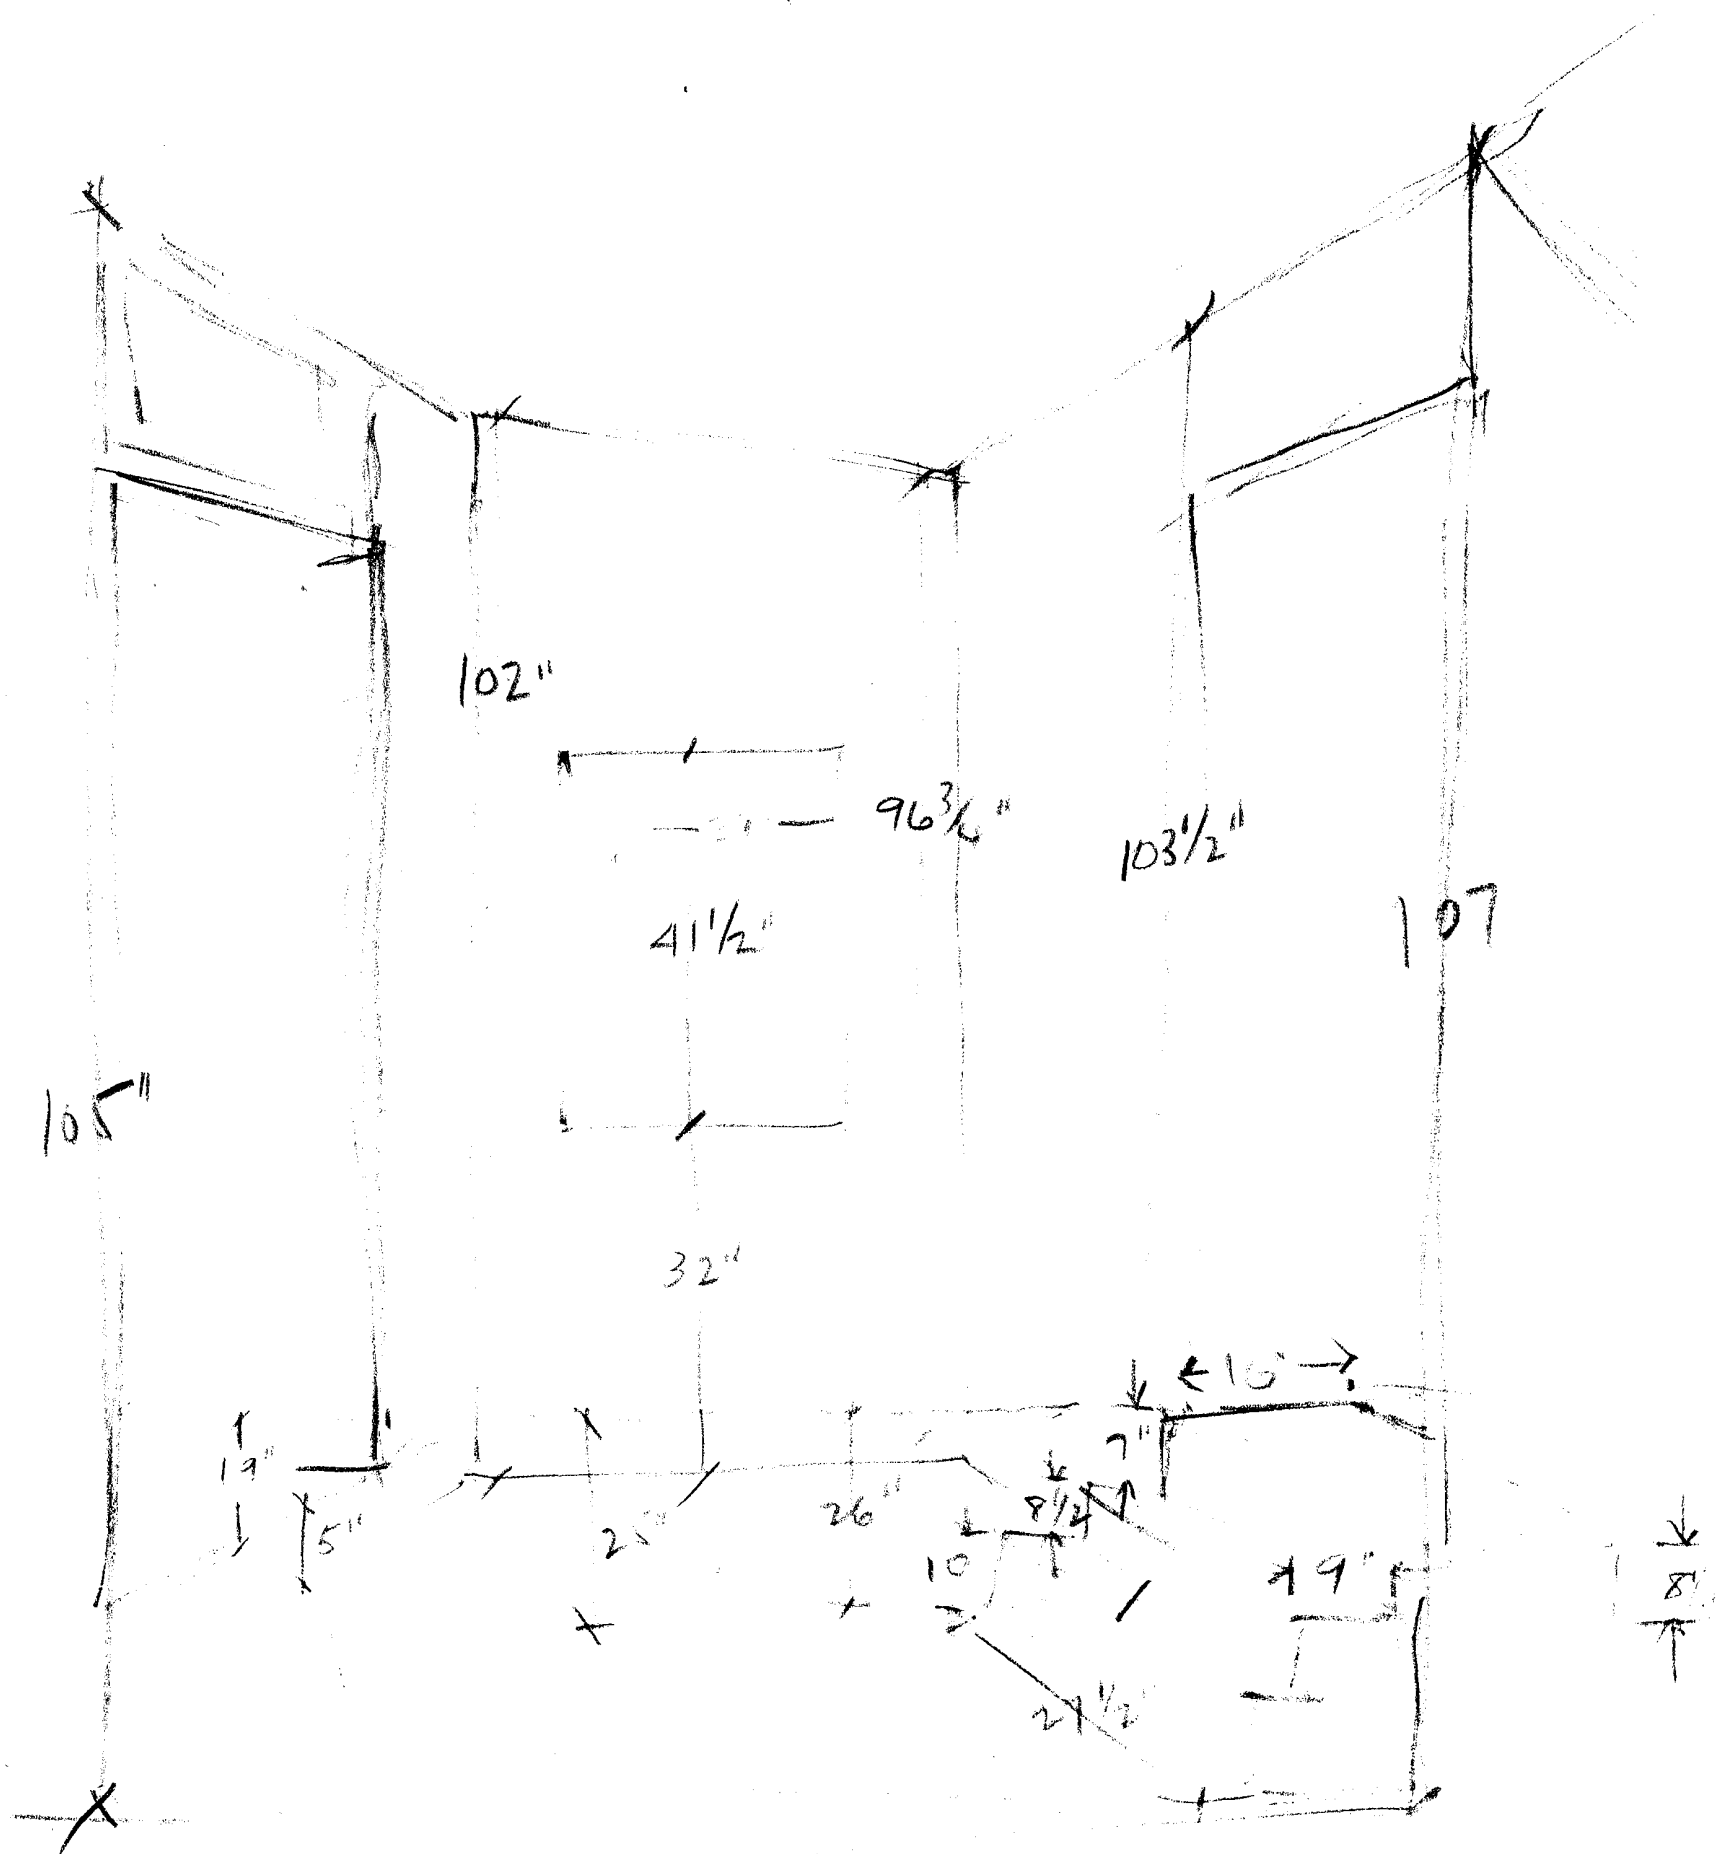

HALLWAY BETWEEN BUILDINGS "A" & "B" - 418-420 & 422-424
S. MAIN, MEMPHIS

QF 7/11 PTH

11-20-68

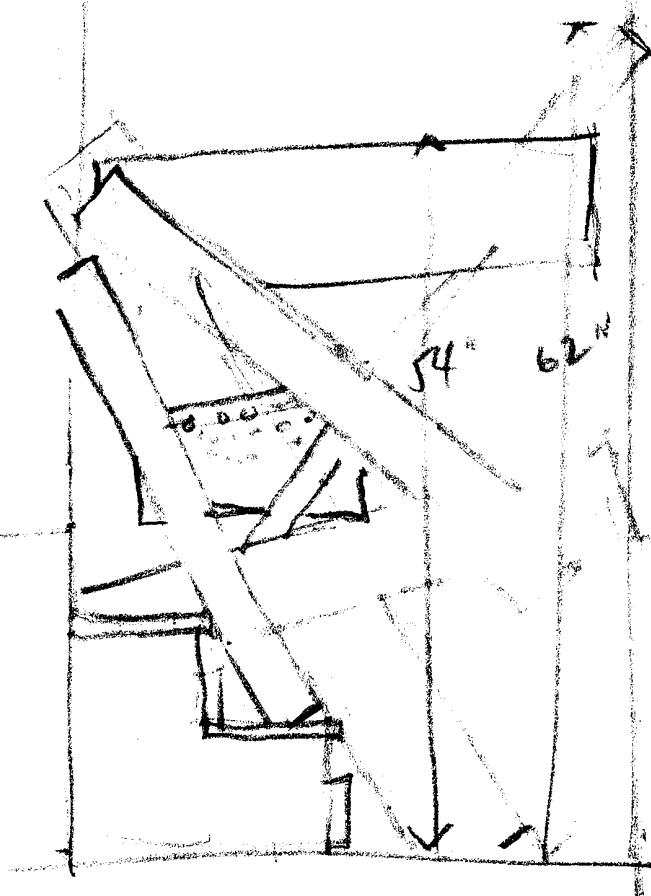


READING DOWN STAIRS
BETWEEN BUILDINGS

PA

10/11/68

AT TOP OF STAIRWELL between Buildings 420 + 422 S. MAIN ST.
Memphis (Bldgs B + A)


11-20-68

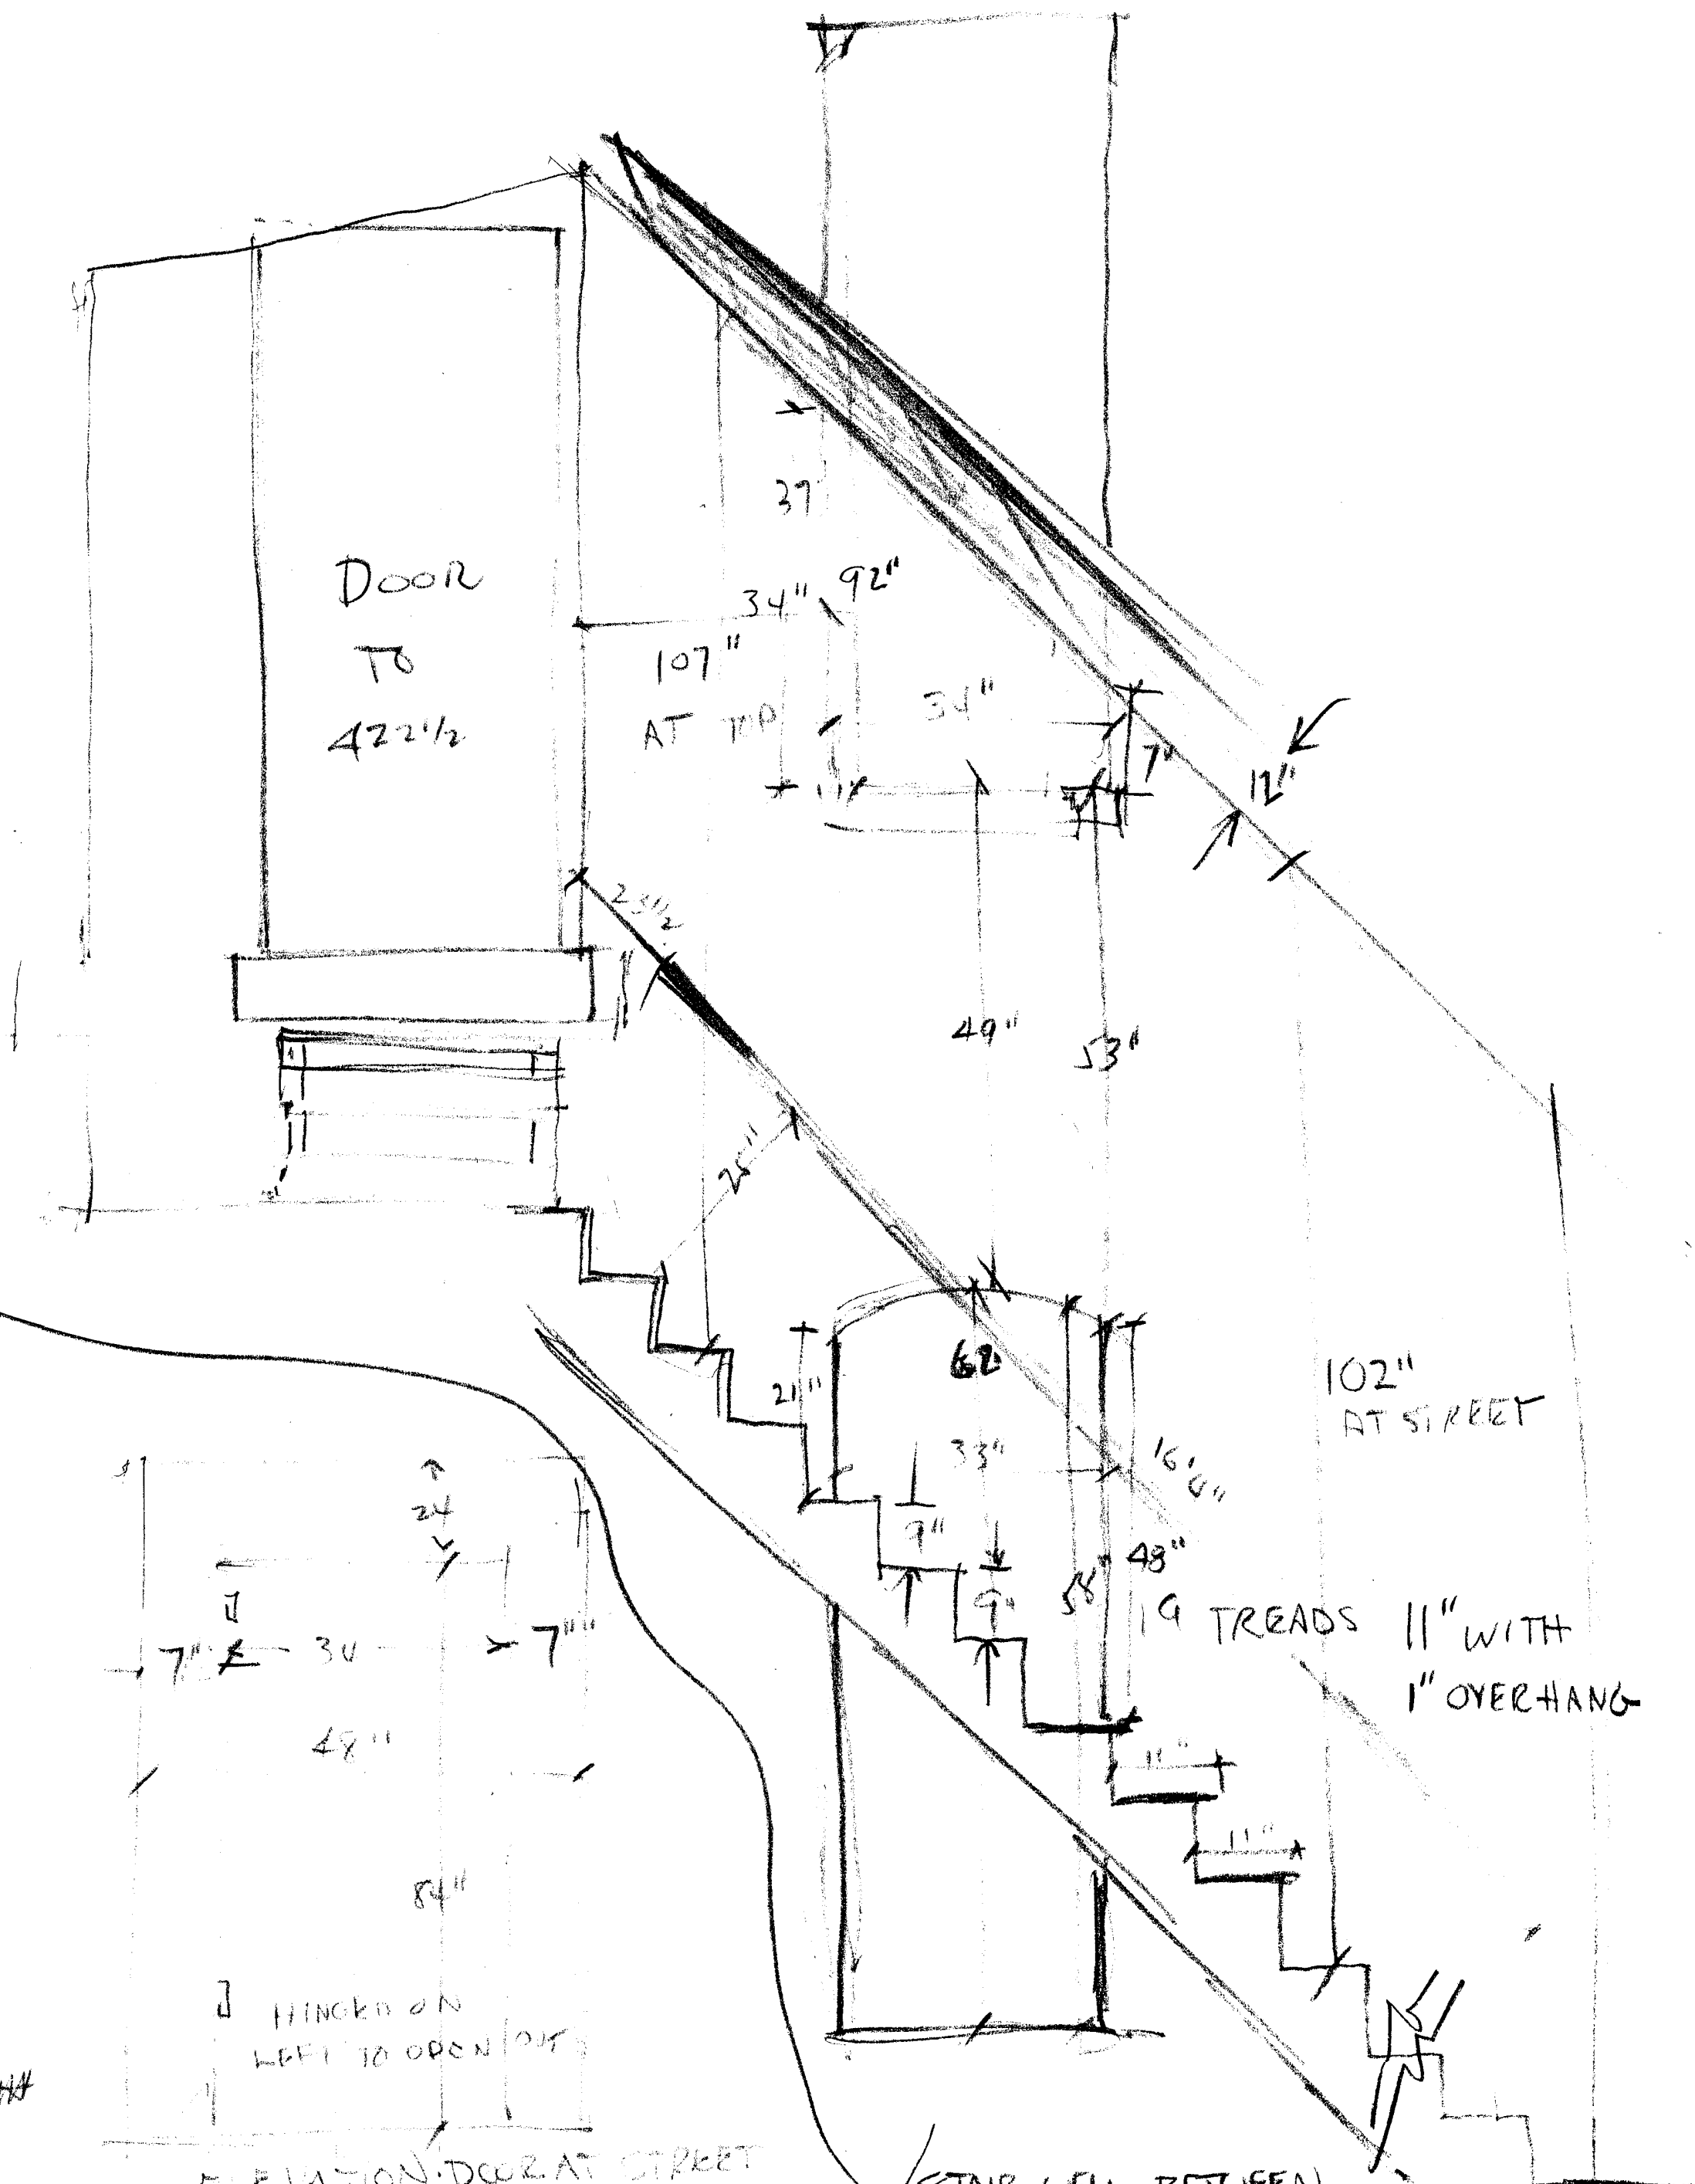



11-20-68
 PS
 JEP
 BHH

ELEVATION DOOR AT STREET
 LOOKING DOWN STAIR WELL TO STREET
 BETWEEN BUILDINGS

STAIR WELL BETWEEN
 BUILDINGS "A" & "B" BETWEEN
 422 & 420 S. MAIN, MEMPHIS

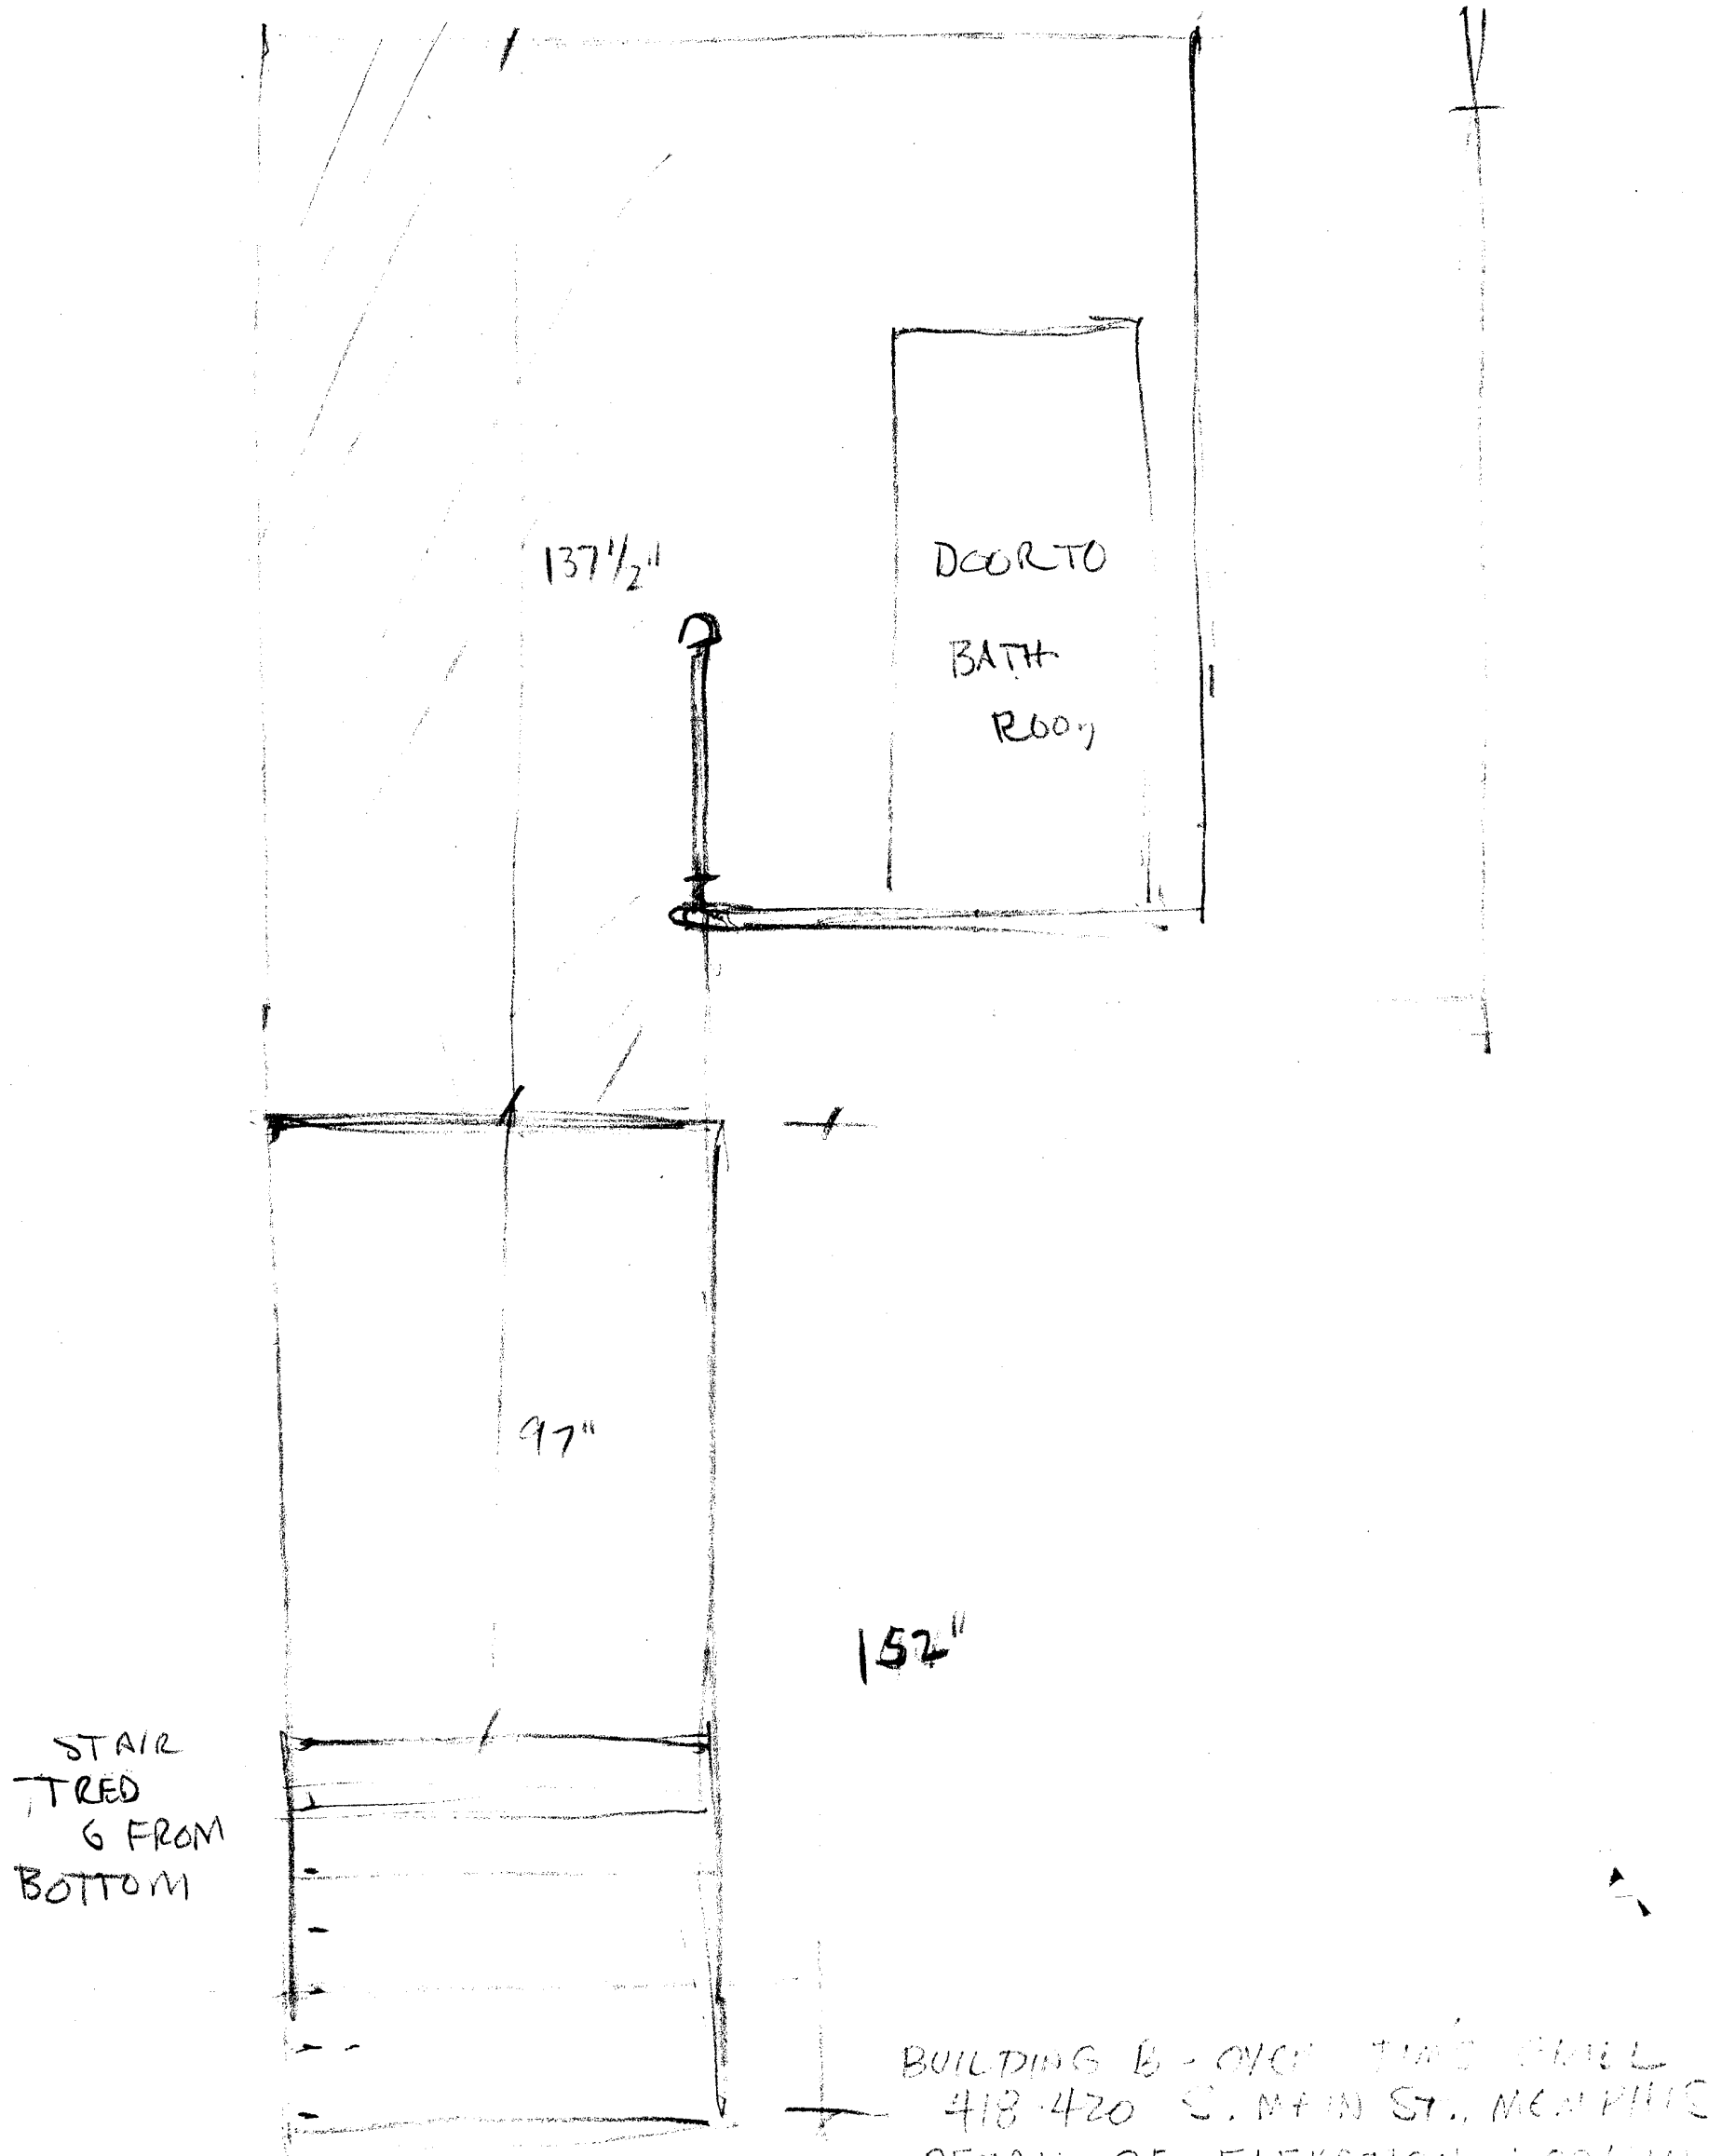


BUILDING B - OVER TIME CHILL
418-420 S. MAIN ST., MEMPHIS
DETAIL OF ELEVATION LOOKING
FROM [unclear]
11-20-68

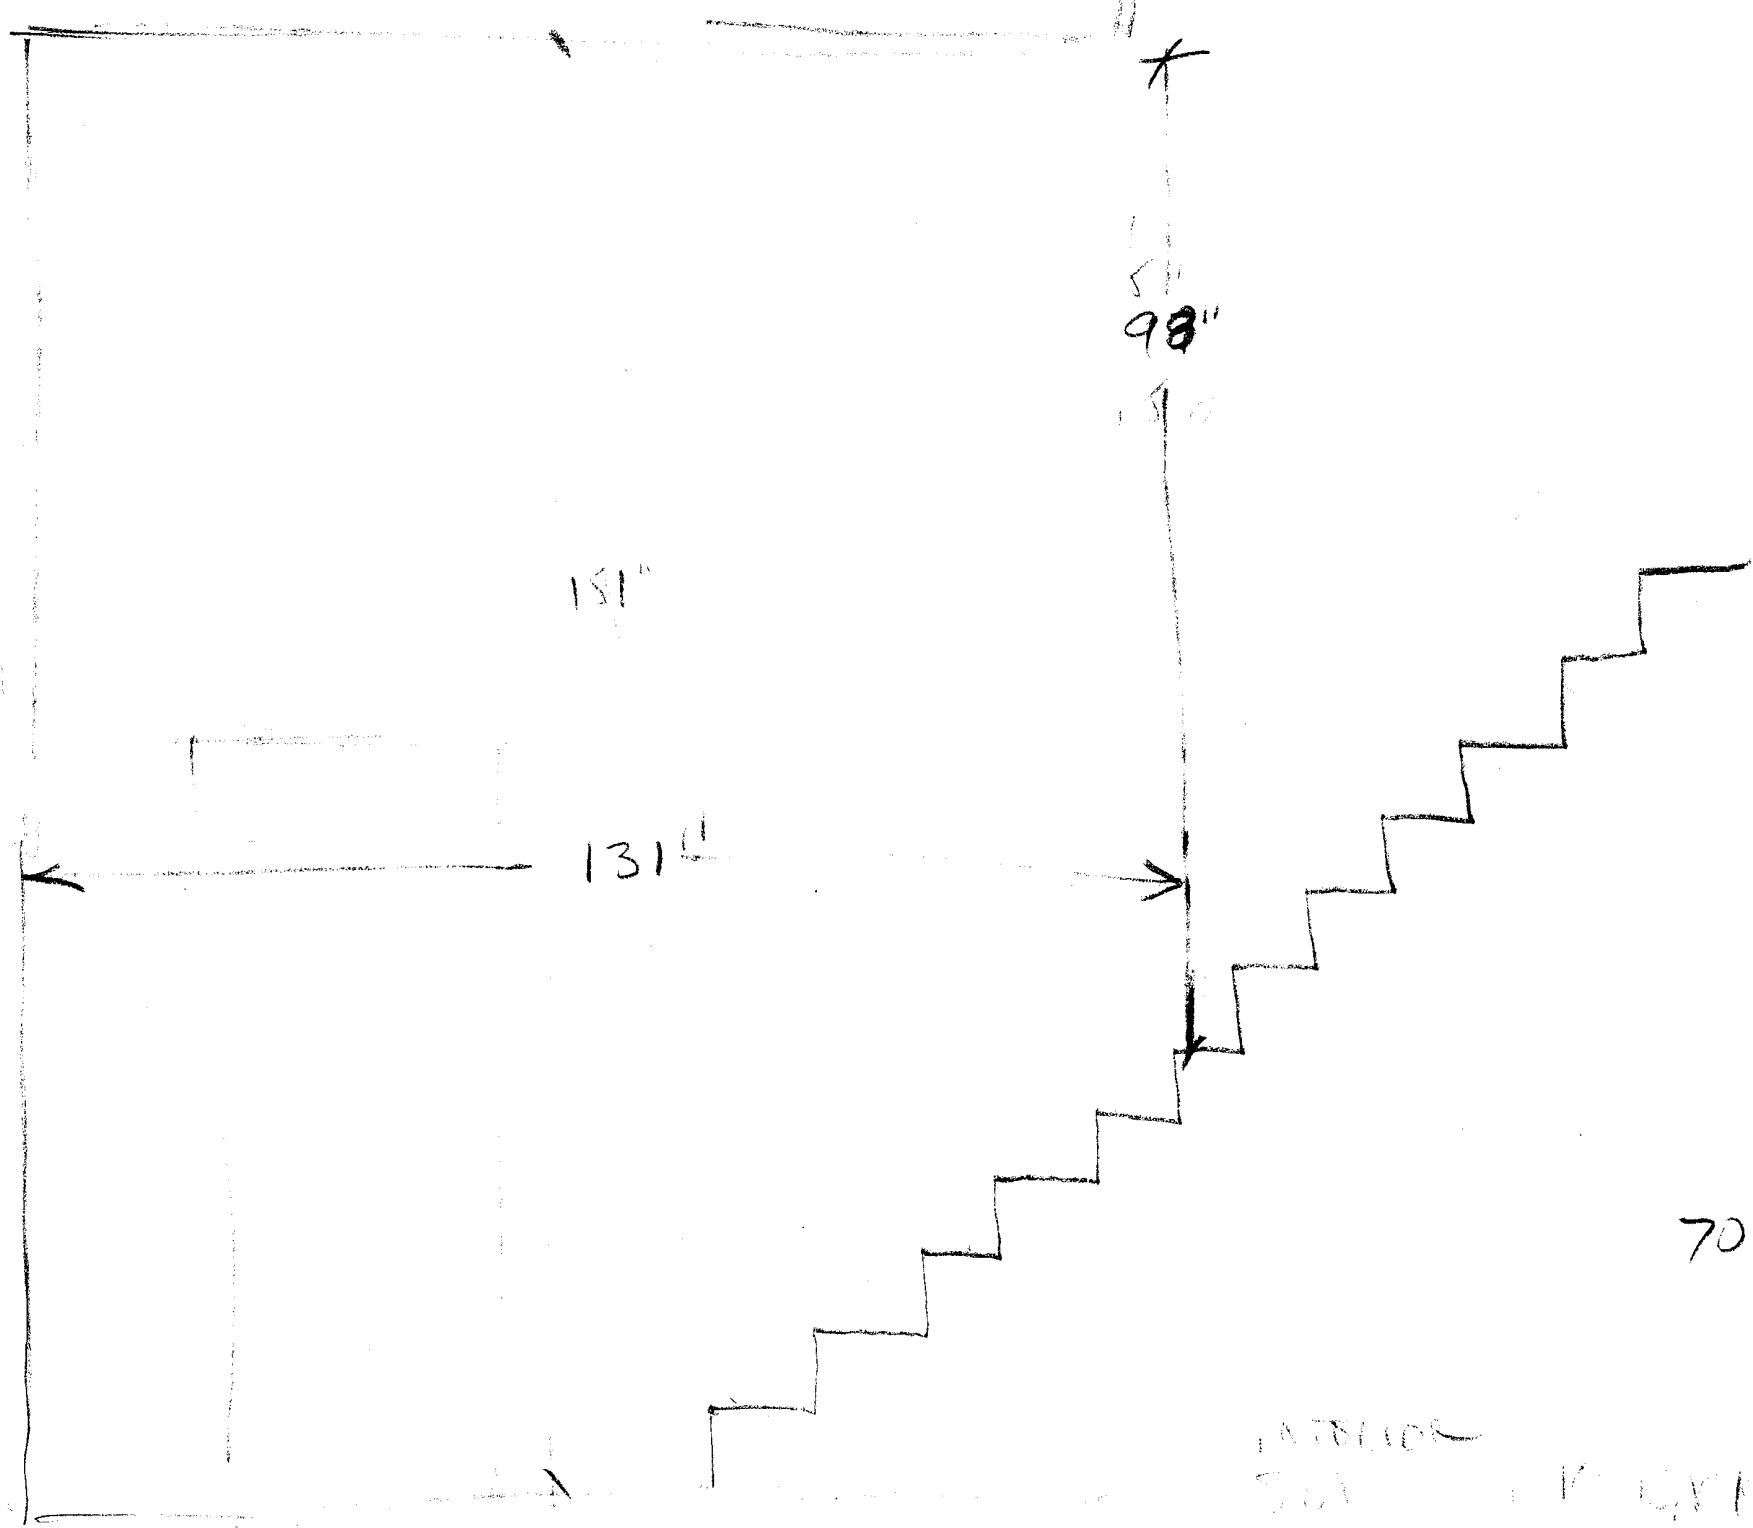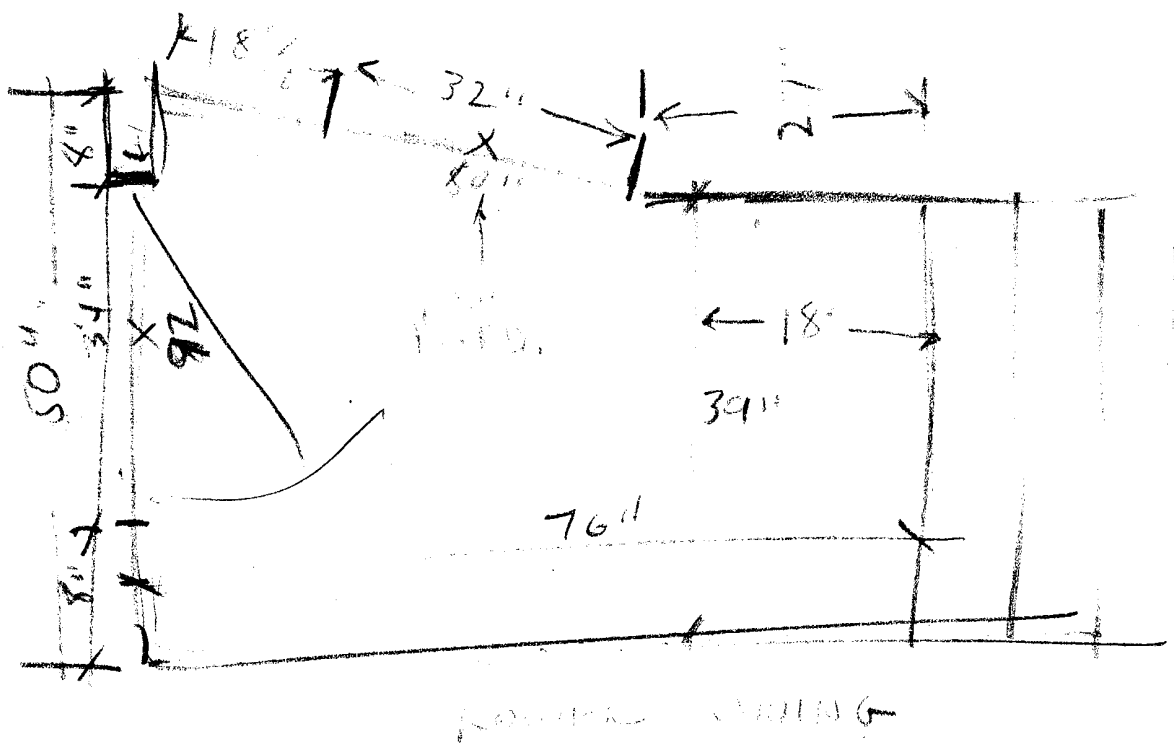


FLOOR PLAN & ELEVATION REAR STAIR WELL
BUILDING "B", MEMPHIS 418-420 S. MAIN ST. MEMPHIS

7/5 1/2 PM



11-20-68

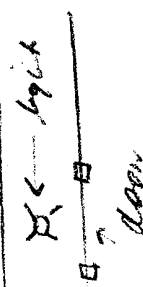

BUILDING B - OVER JIM'S GRILL, 918-420 S. MAIN
 MEMPHIS, TENN. - ELEVATION OF 111 11-20-68

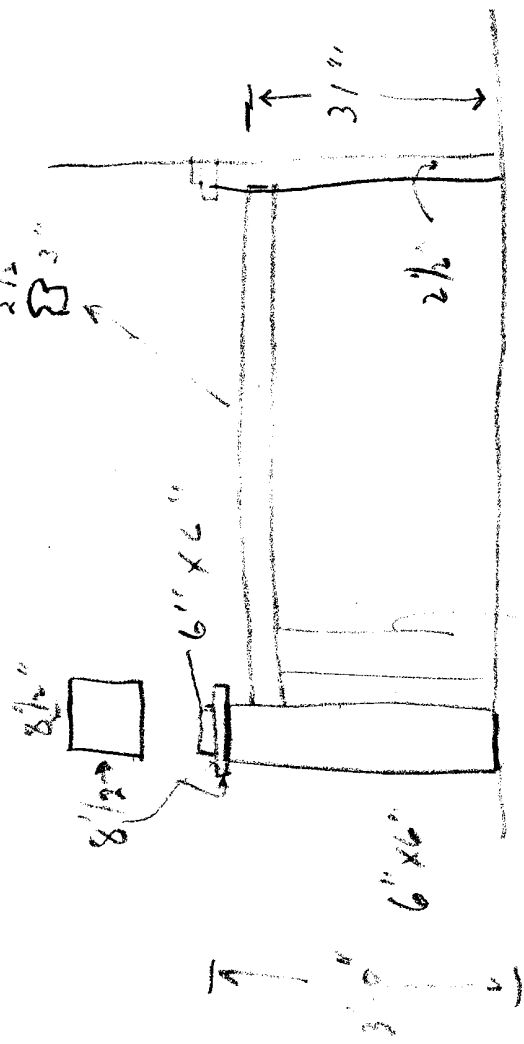


"1x1" on 3" centers
592 one from left missing
151 one right missing

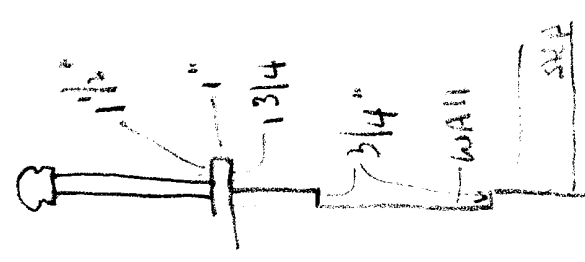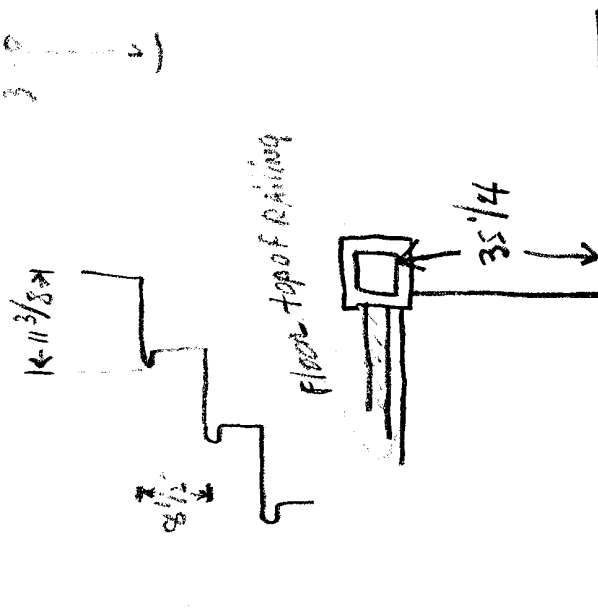
$$\begin{array}{r} 35'14 \\ 28 \\ \hline 63'42 \end{array}$$


BUILDING E - ROOMING HOUSE - CORRIDOR, & BACK STAIRS
- OVER JIM'S GRILL, 418-420 S. MAIN ST., NEW HAVEN, CONN.

11-20-68

 


11-20-68

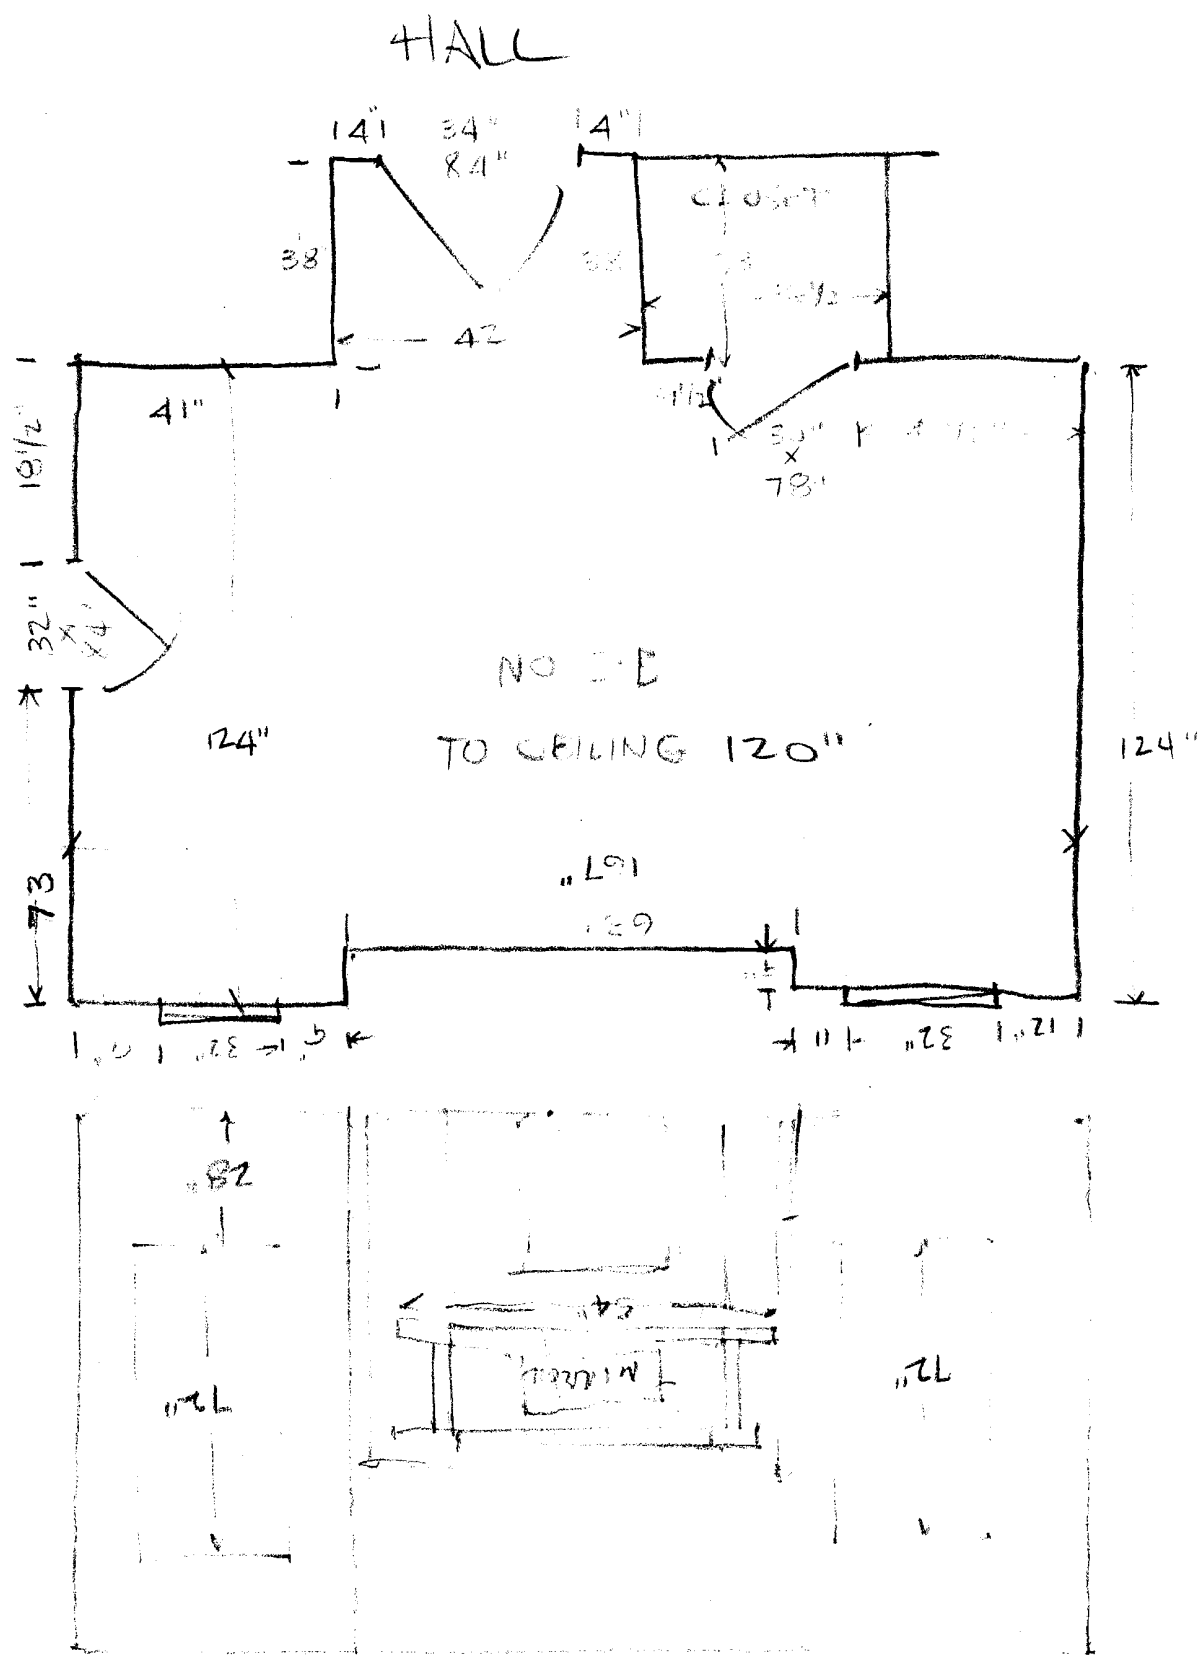



ROOMING HOUSE, 614 B, S. MAIN ST., MEMPHIS
ROOM 3-B, FLOOR PLAN & ELEVATION

11-20-68

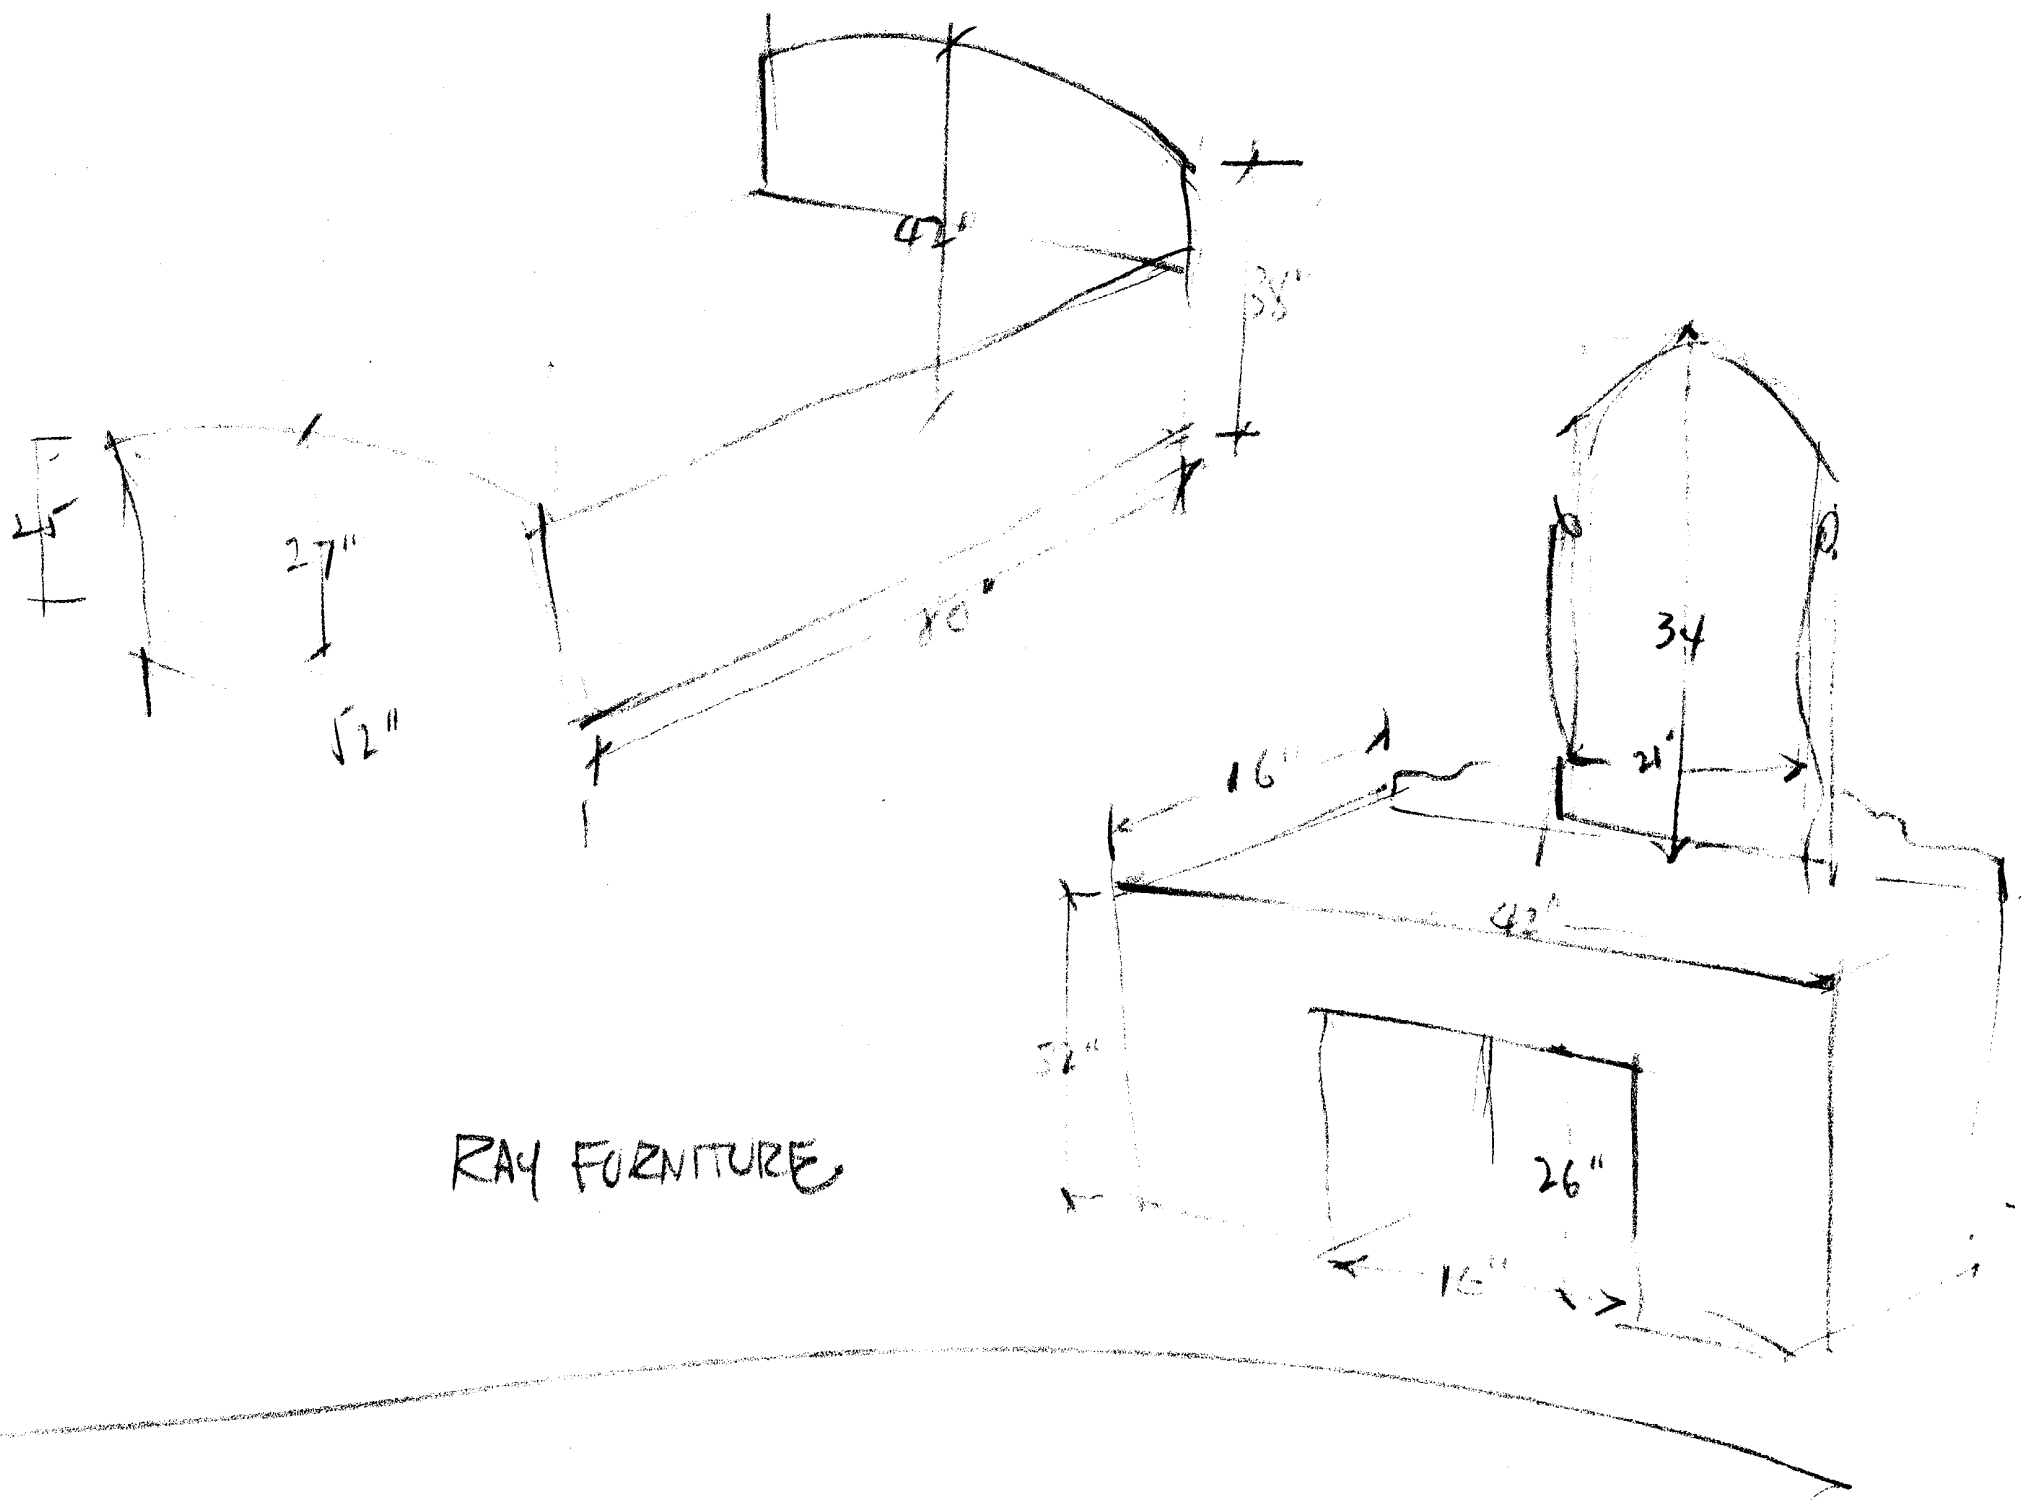



BUILDING B - OVER JUNE GALL., 418-420 S. MAIN ST.,
MEMPHIS, TENN. - DETAIL FURNITURE - ROOM 5-B

11-20-68

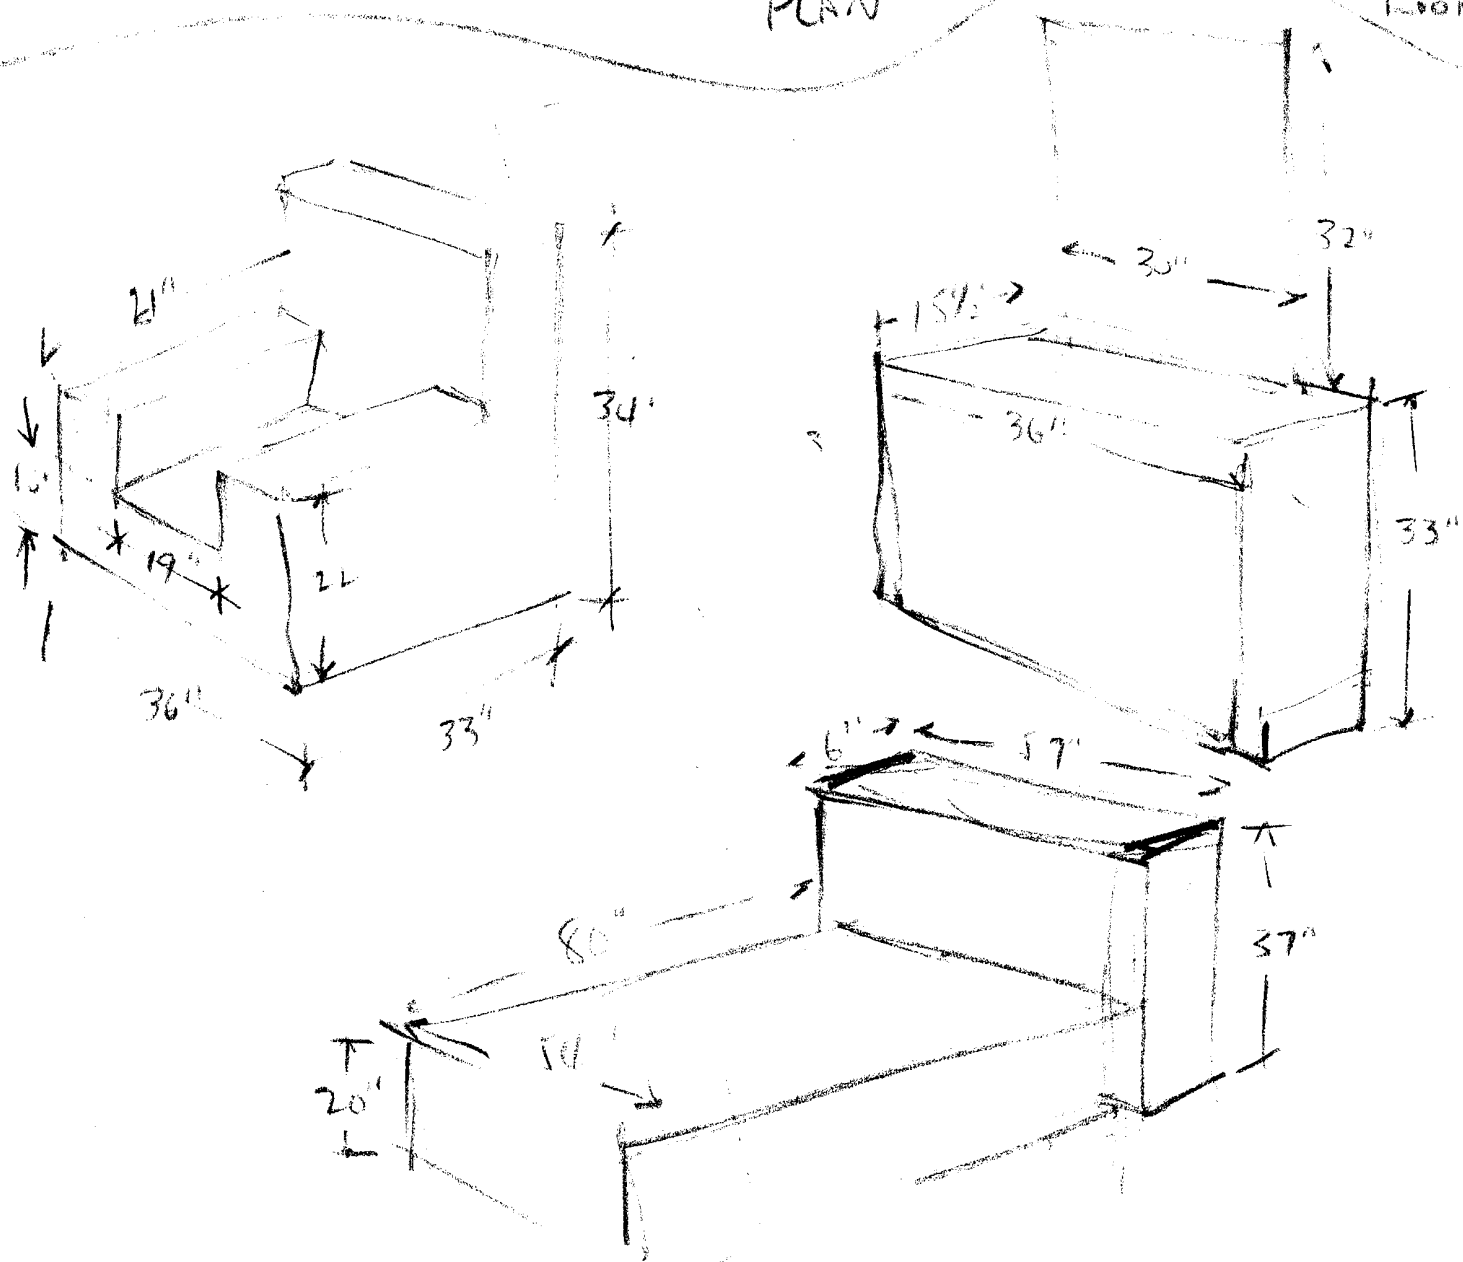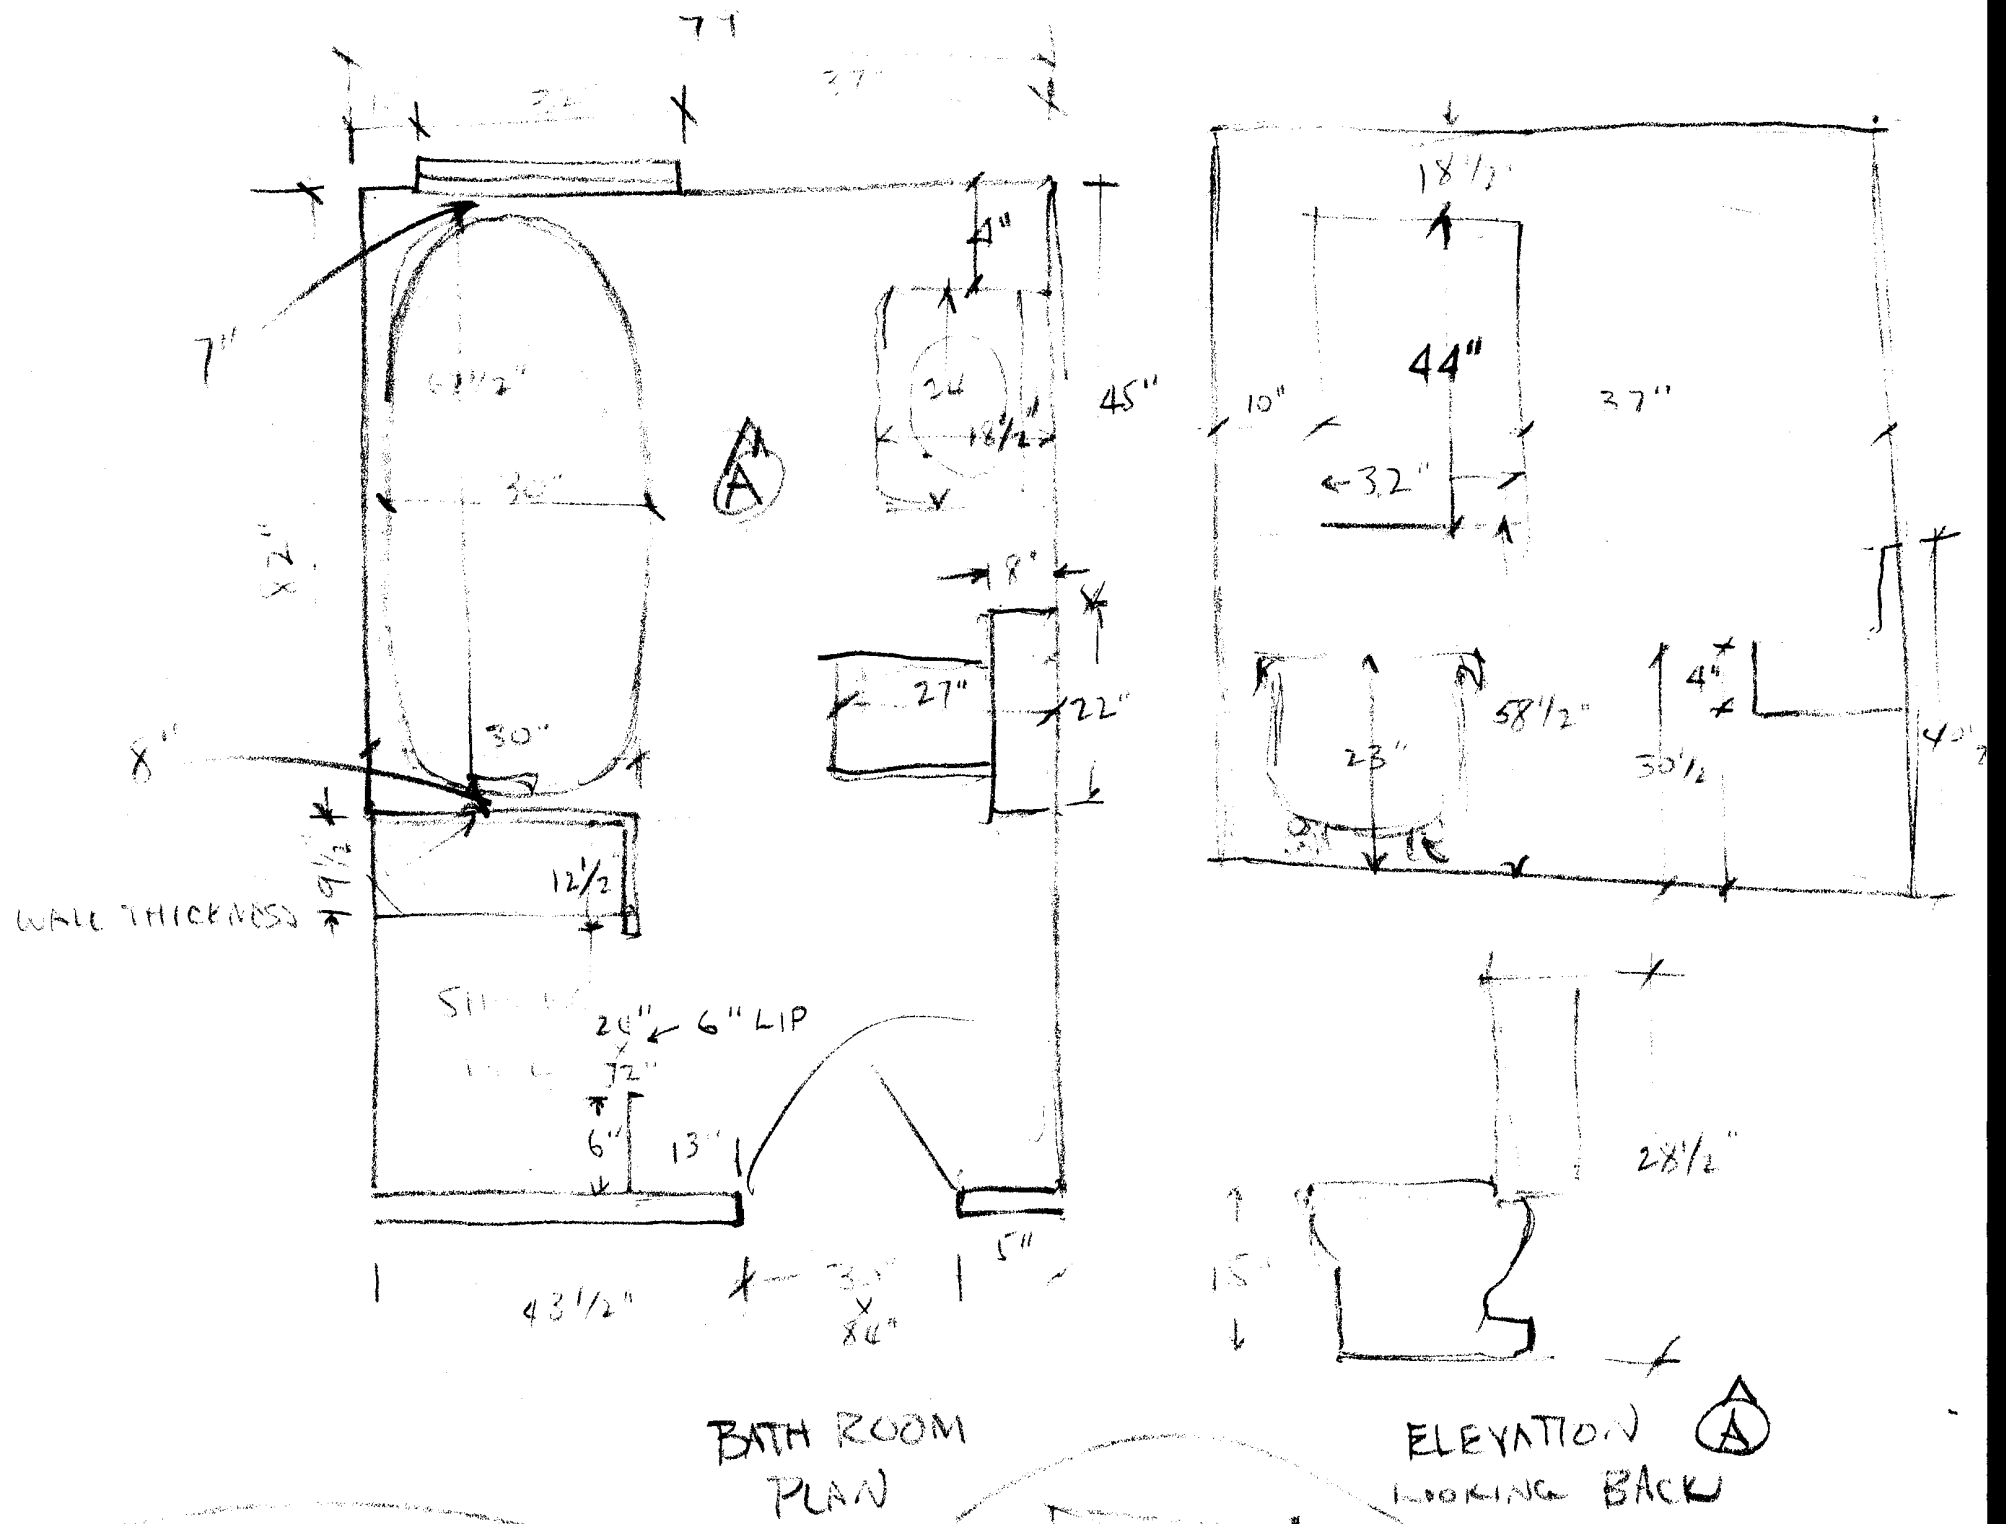

TOP: DETAIL - BATHROOM - BEDS. B - 2ND FLOOR -
 ROOMING HOUSE, — S. MAIN ST. MEMPHIS
 BOTTOM: DETAIL OF FURNITURE - ROOM 1, B,
 SAME HOUSE

11-20-68

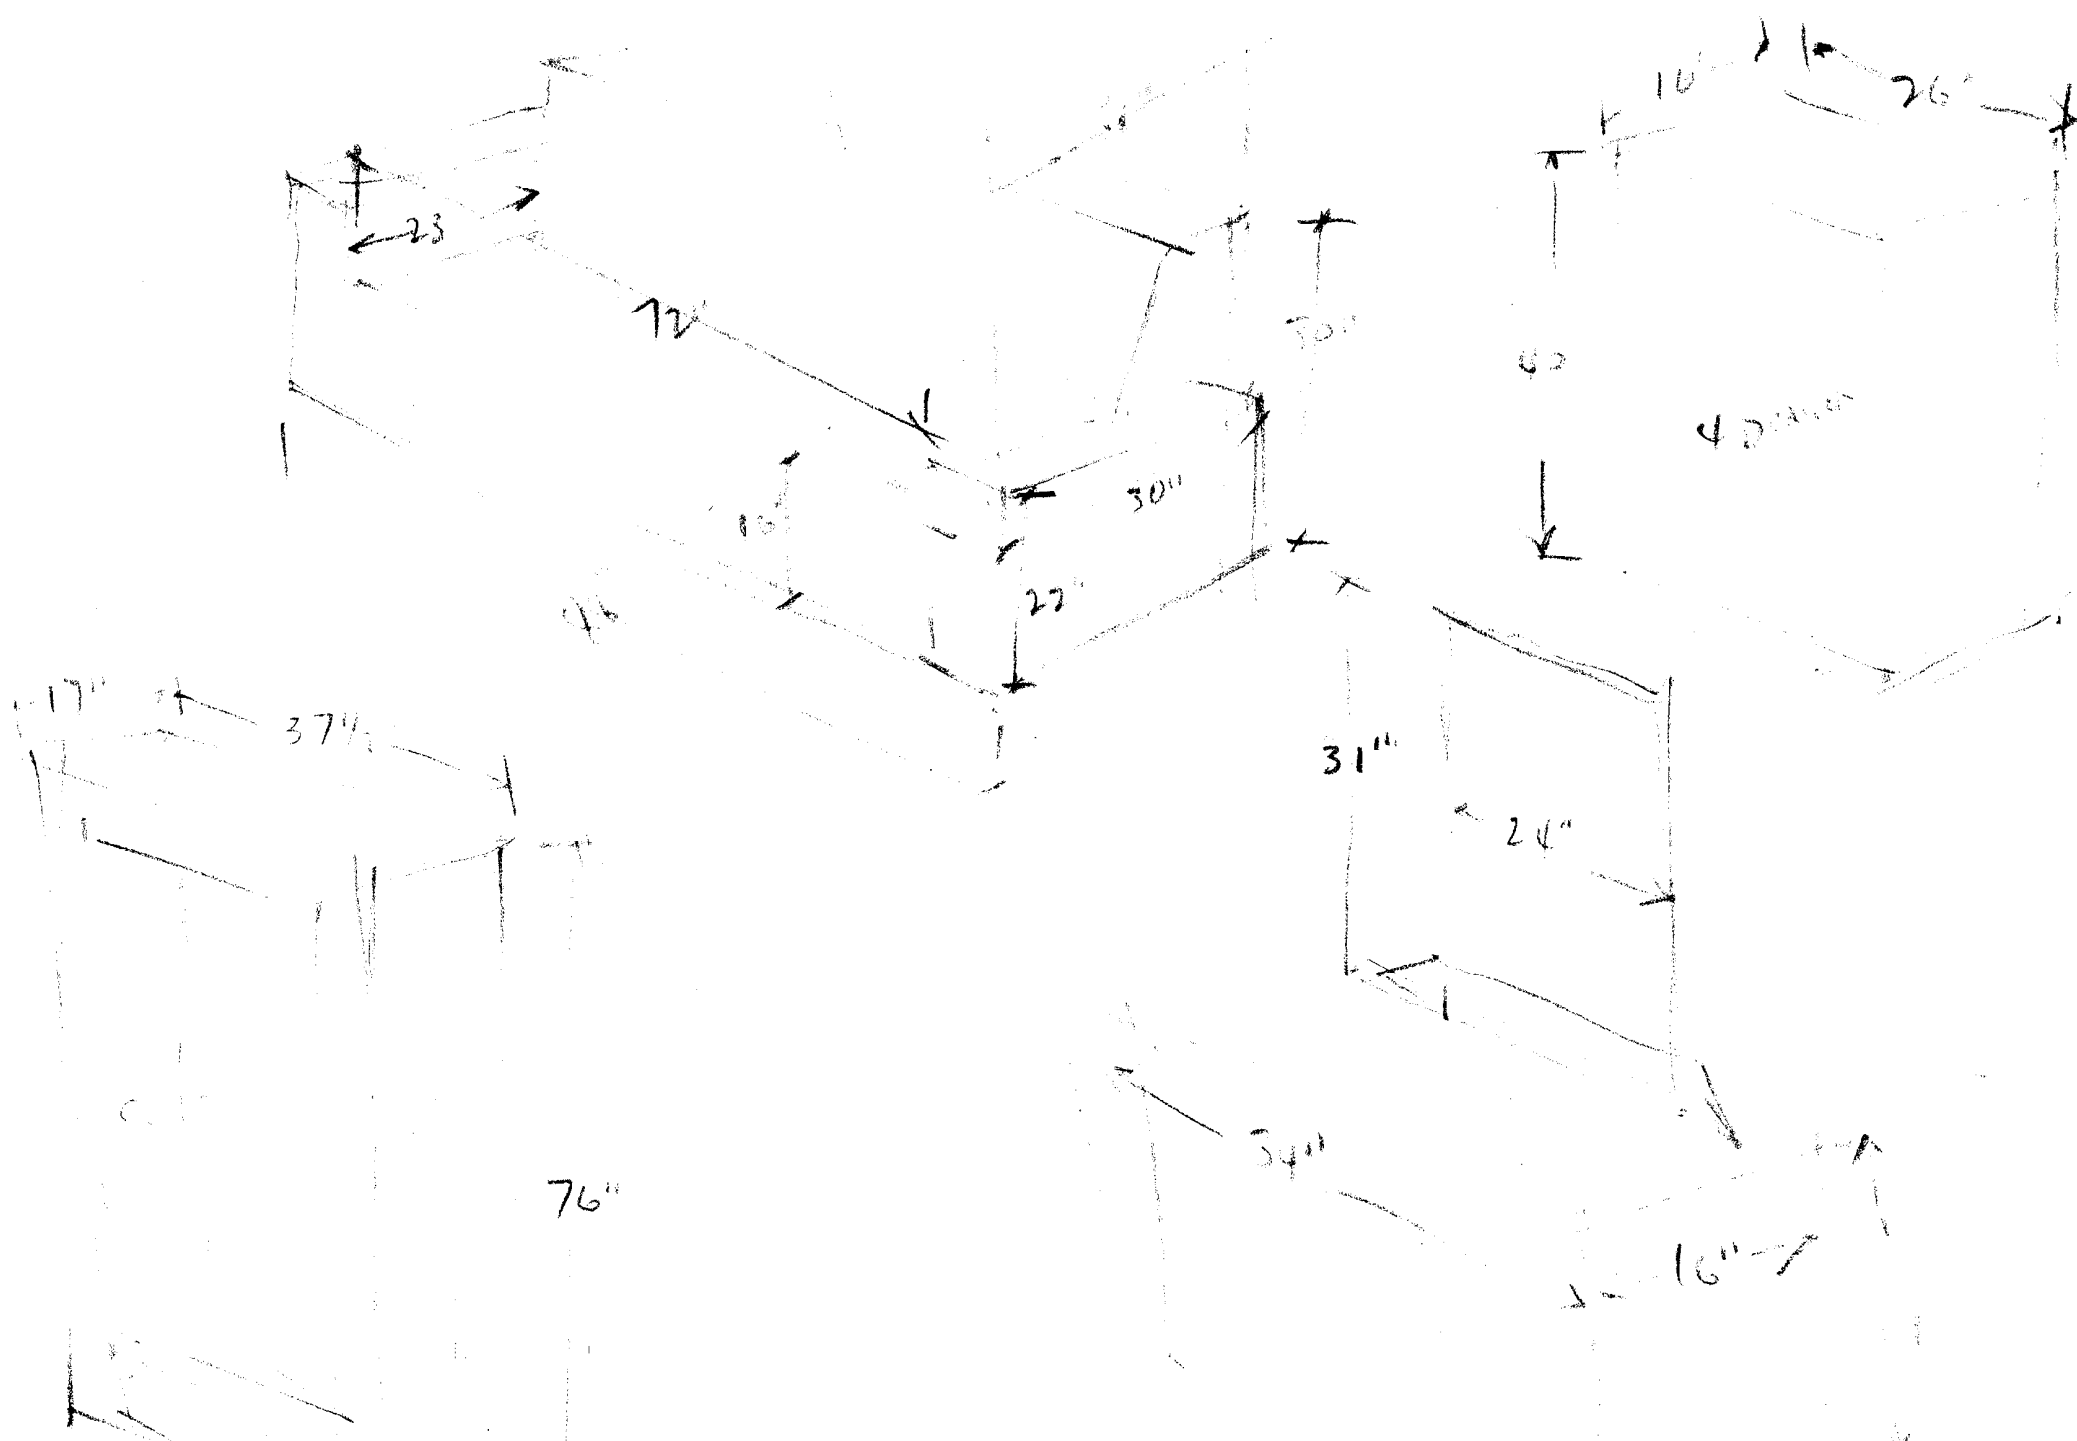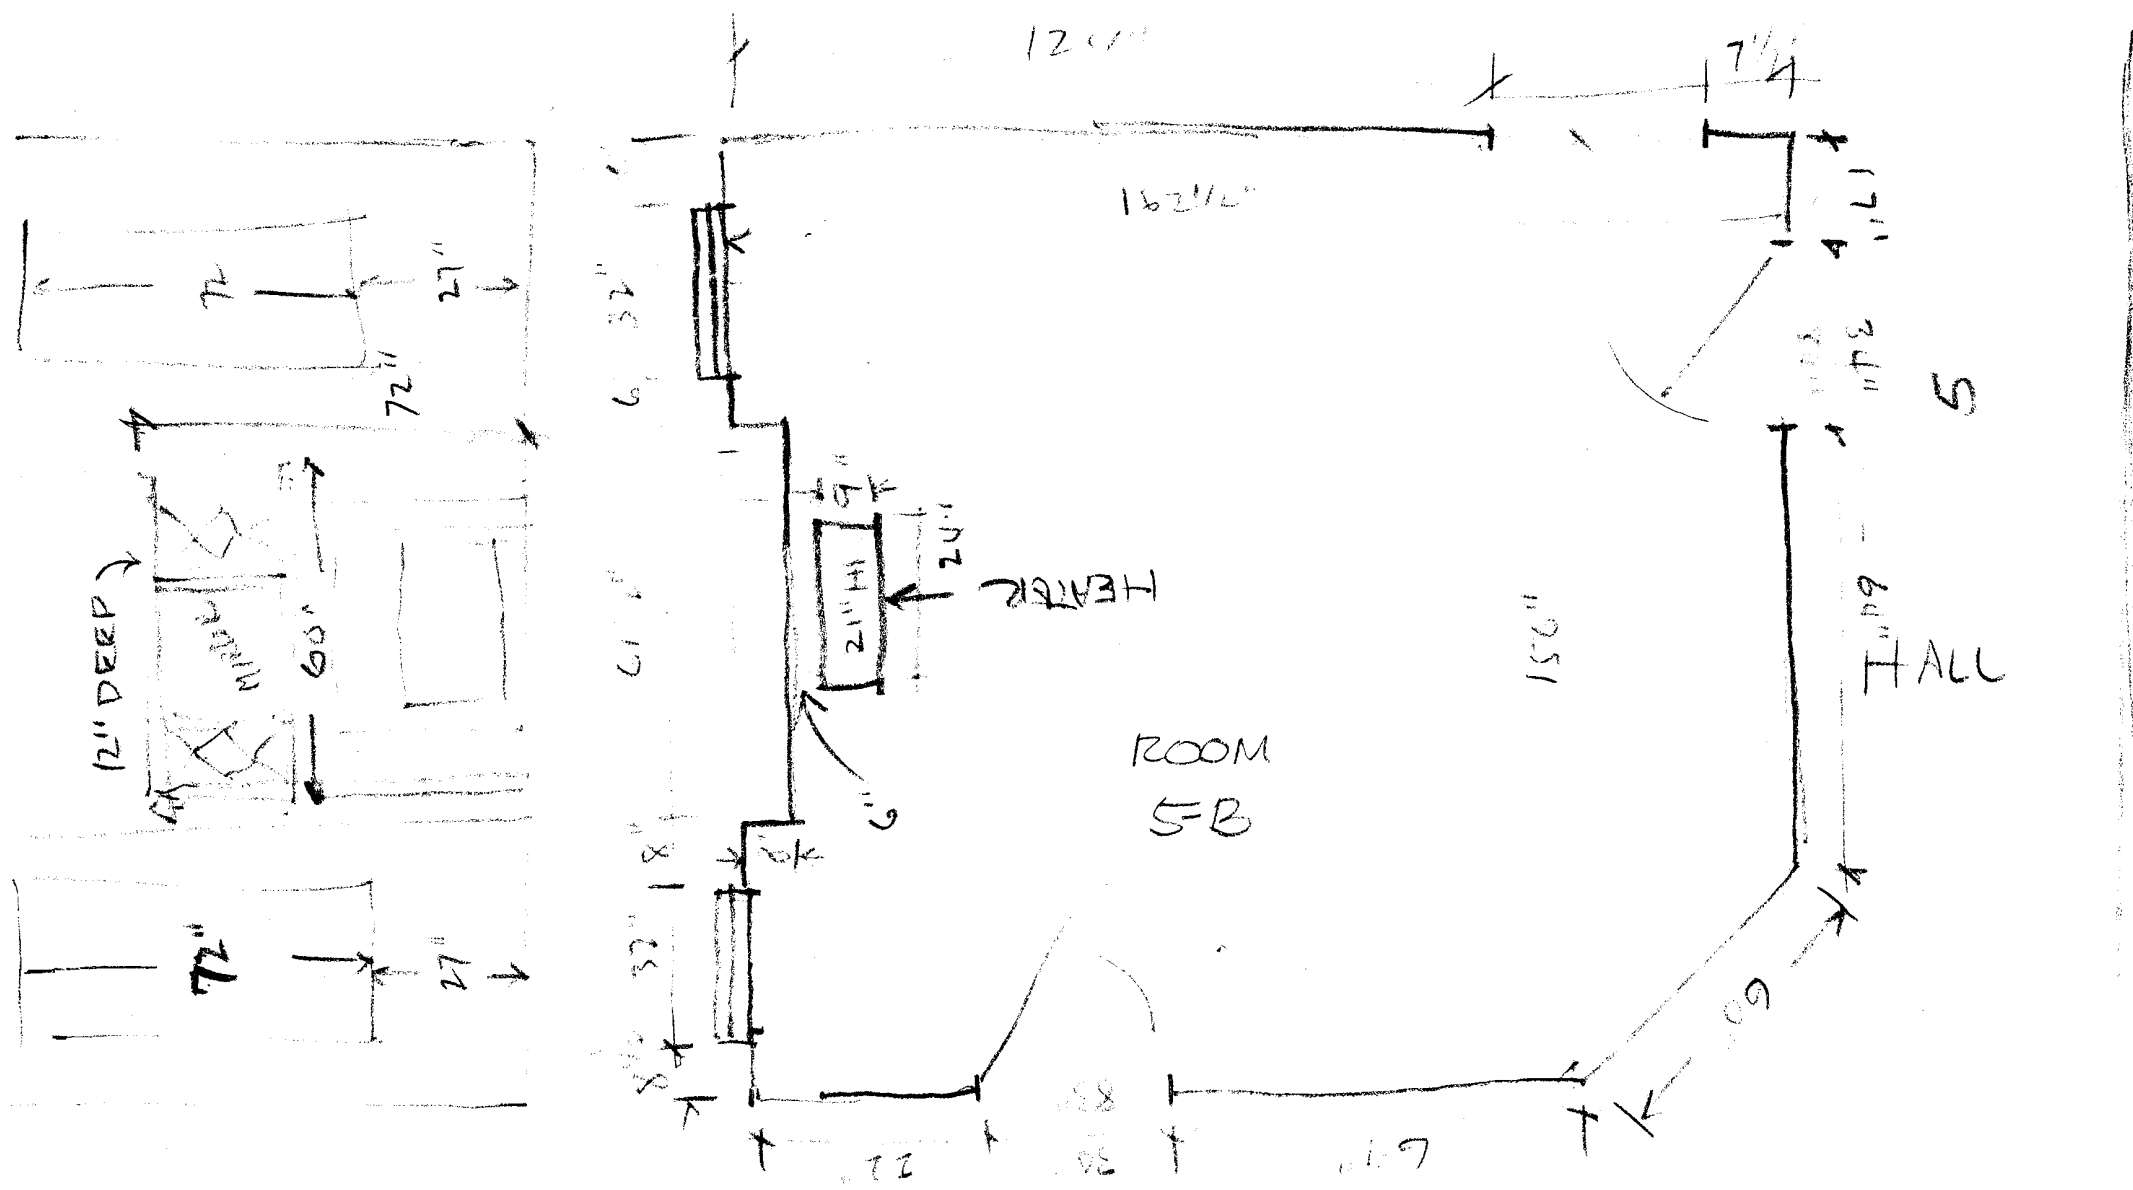

8 11-20-68



TOP - FLOOR PLAN ROOM 5B,
ROOMING HOUSE, Bldg B, S. MAIN
ST., MEMPHIS, TENN.
BOTTOM - FURNITURE, ROOM 5B

5
7
9
10
11

PLAN VIEW
PLAN VIEW

STEPS LEADING INTO BACKYARD BULDING "A"
422 1/2 S. MAIN, MEMPHIS


11-21-68

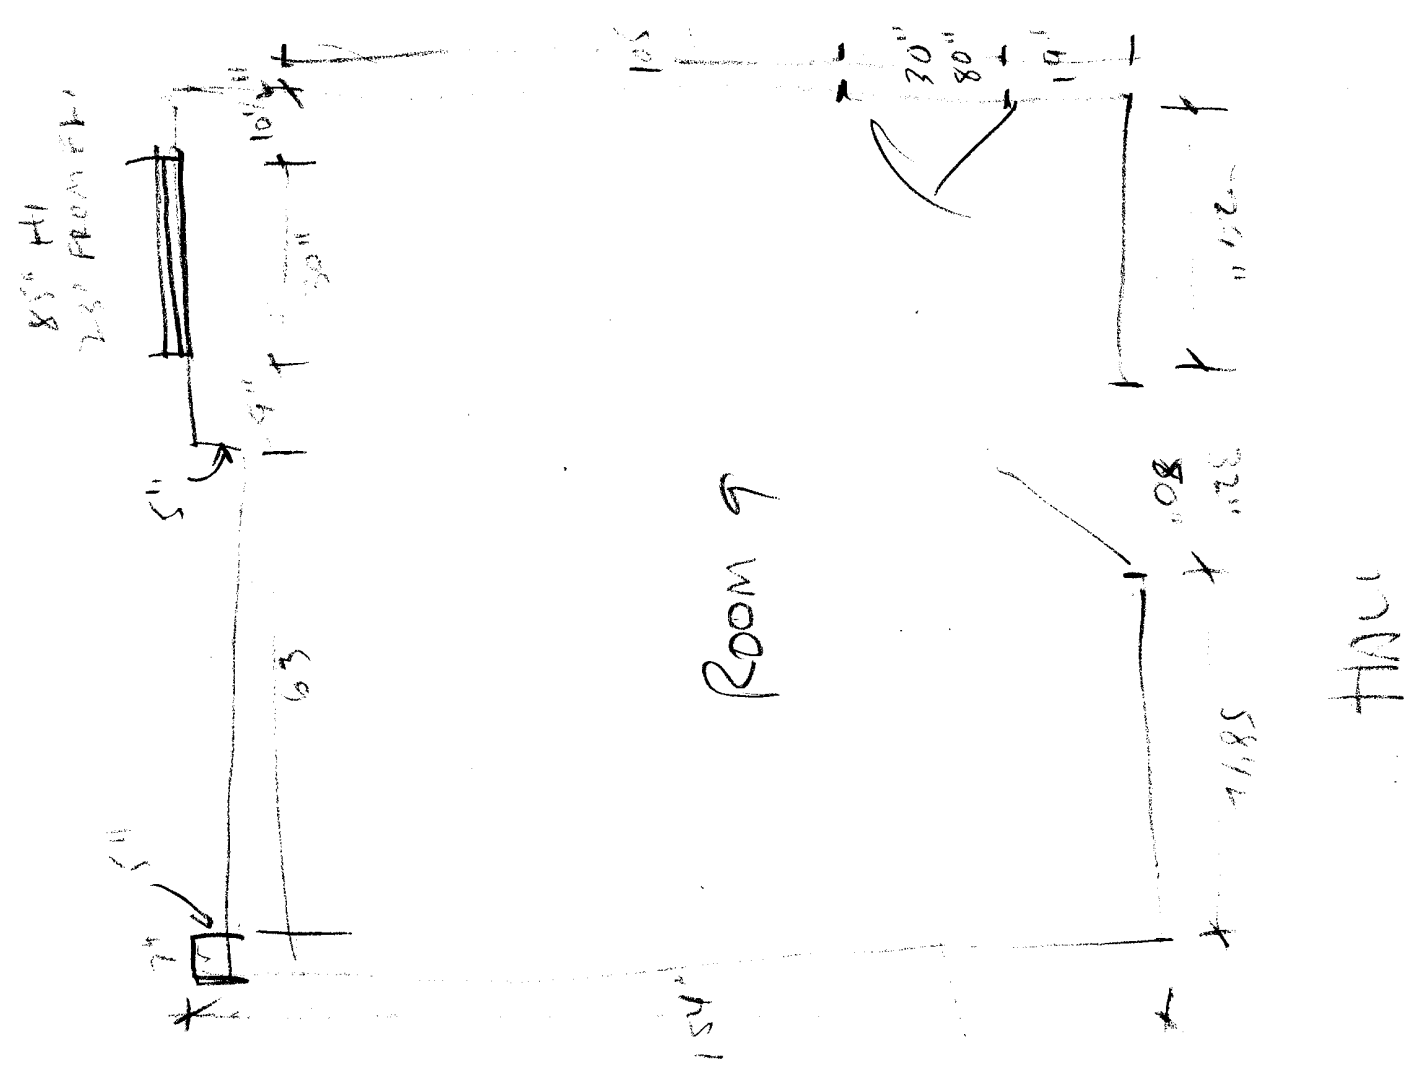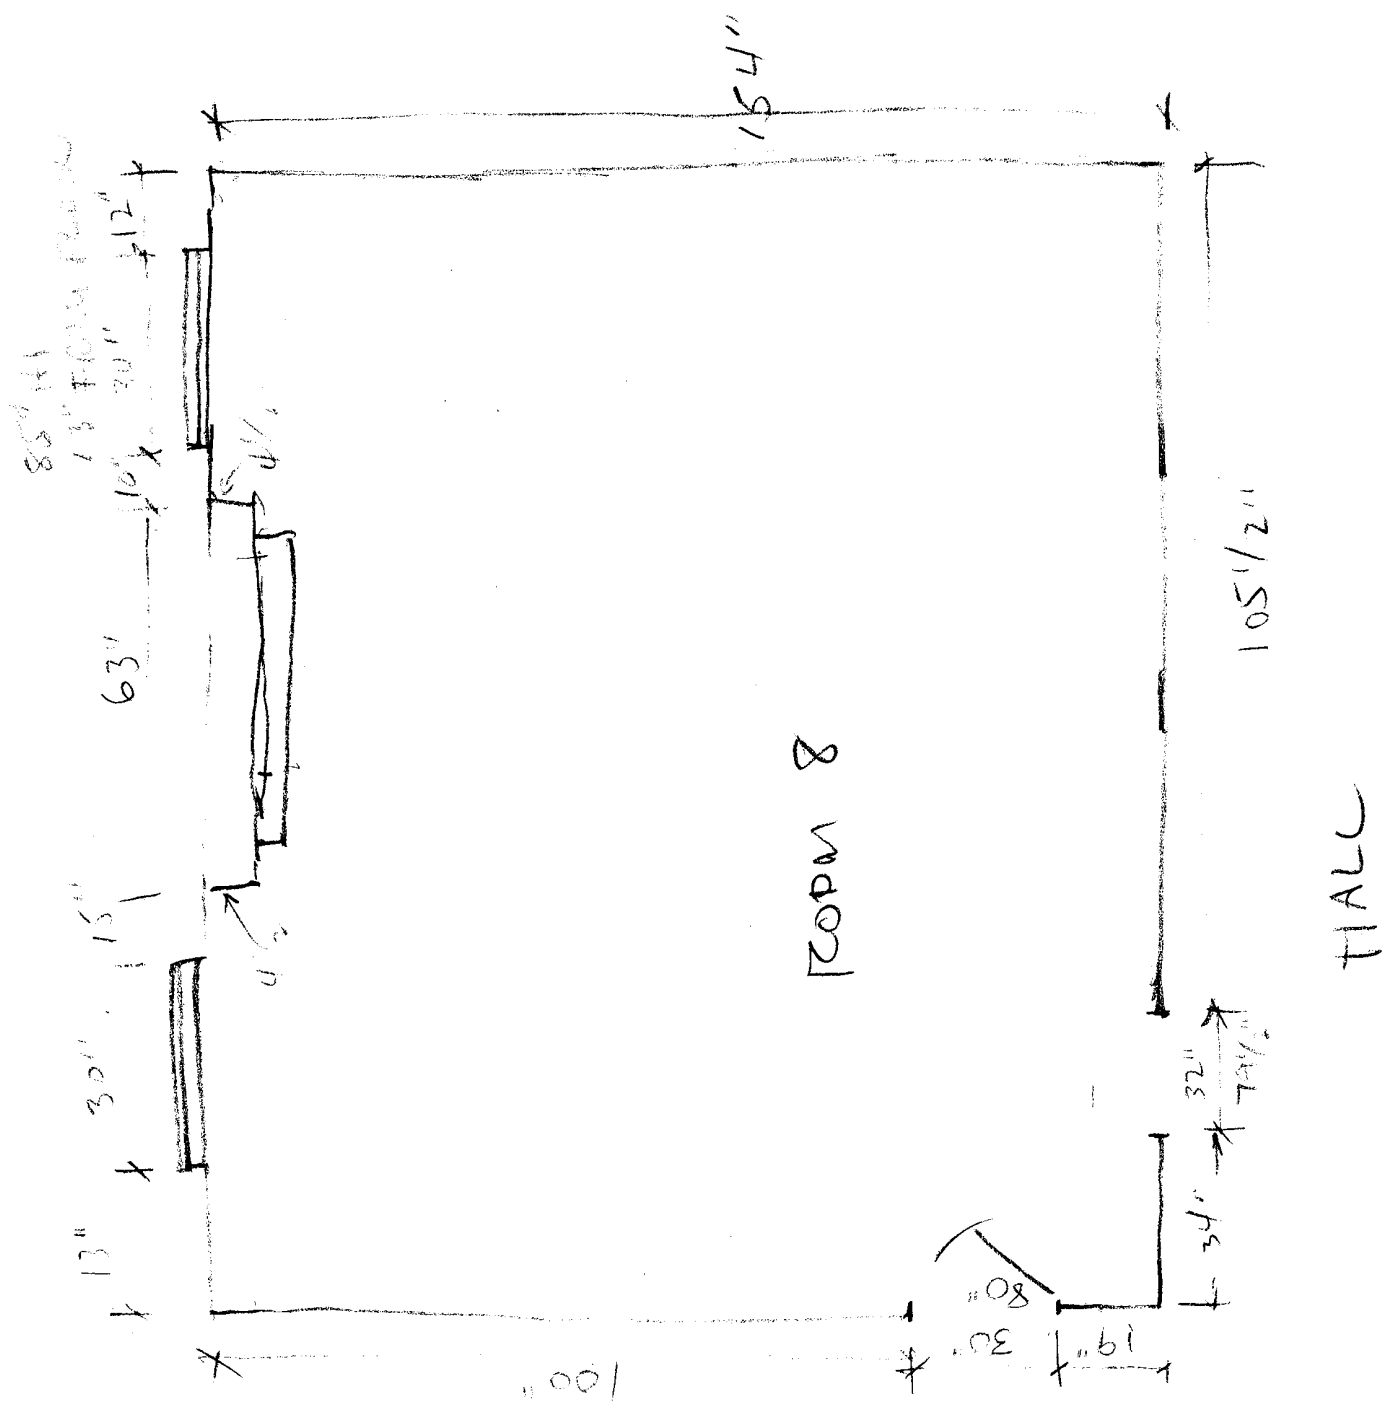

ROOMING HOUSE AT 422 1/2 S. MAIN ST., MEMPHIS
FLOOR PLAN - ROOMS 8 & 9, BUILDING A

JA *BAK*


11-21-68

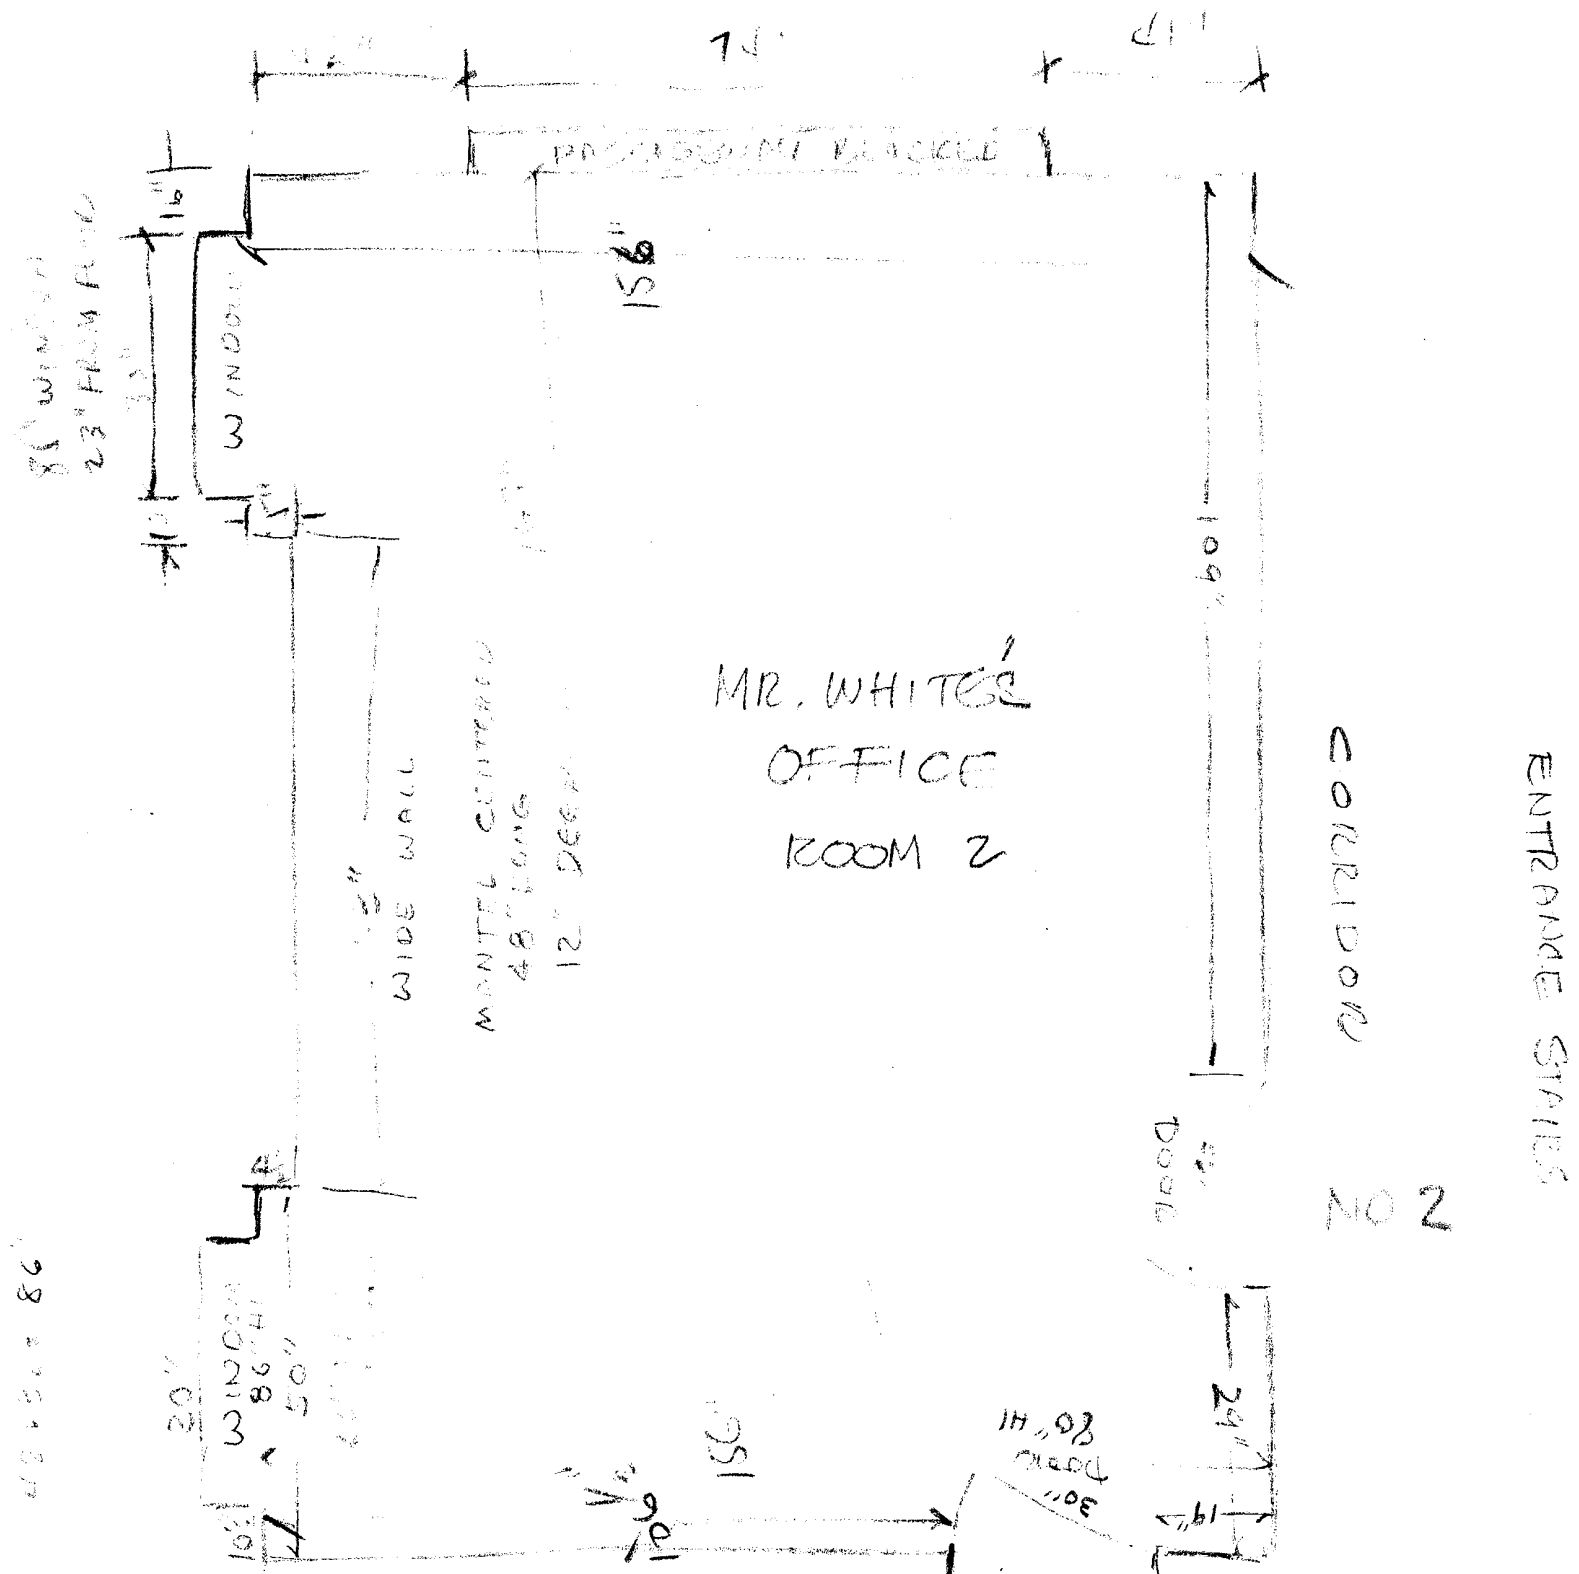


ROOMING HOUSE AT 422 1/2 S. MAIN ST., MEMPHIS
FLOOR PLAN - ROOM 2 (OFFICE) BUILDING "A"

[Handwritten signature]

11-21-68

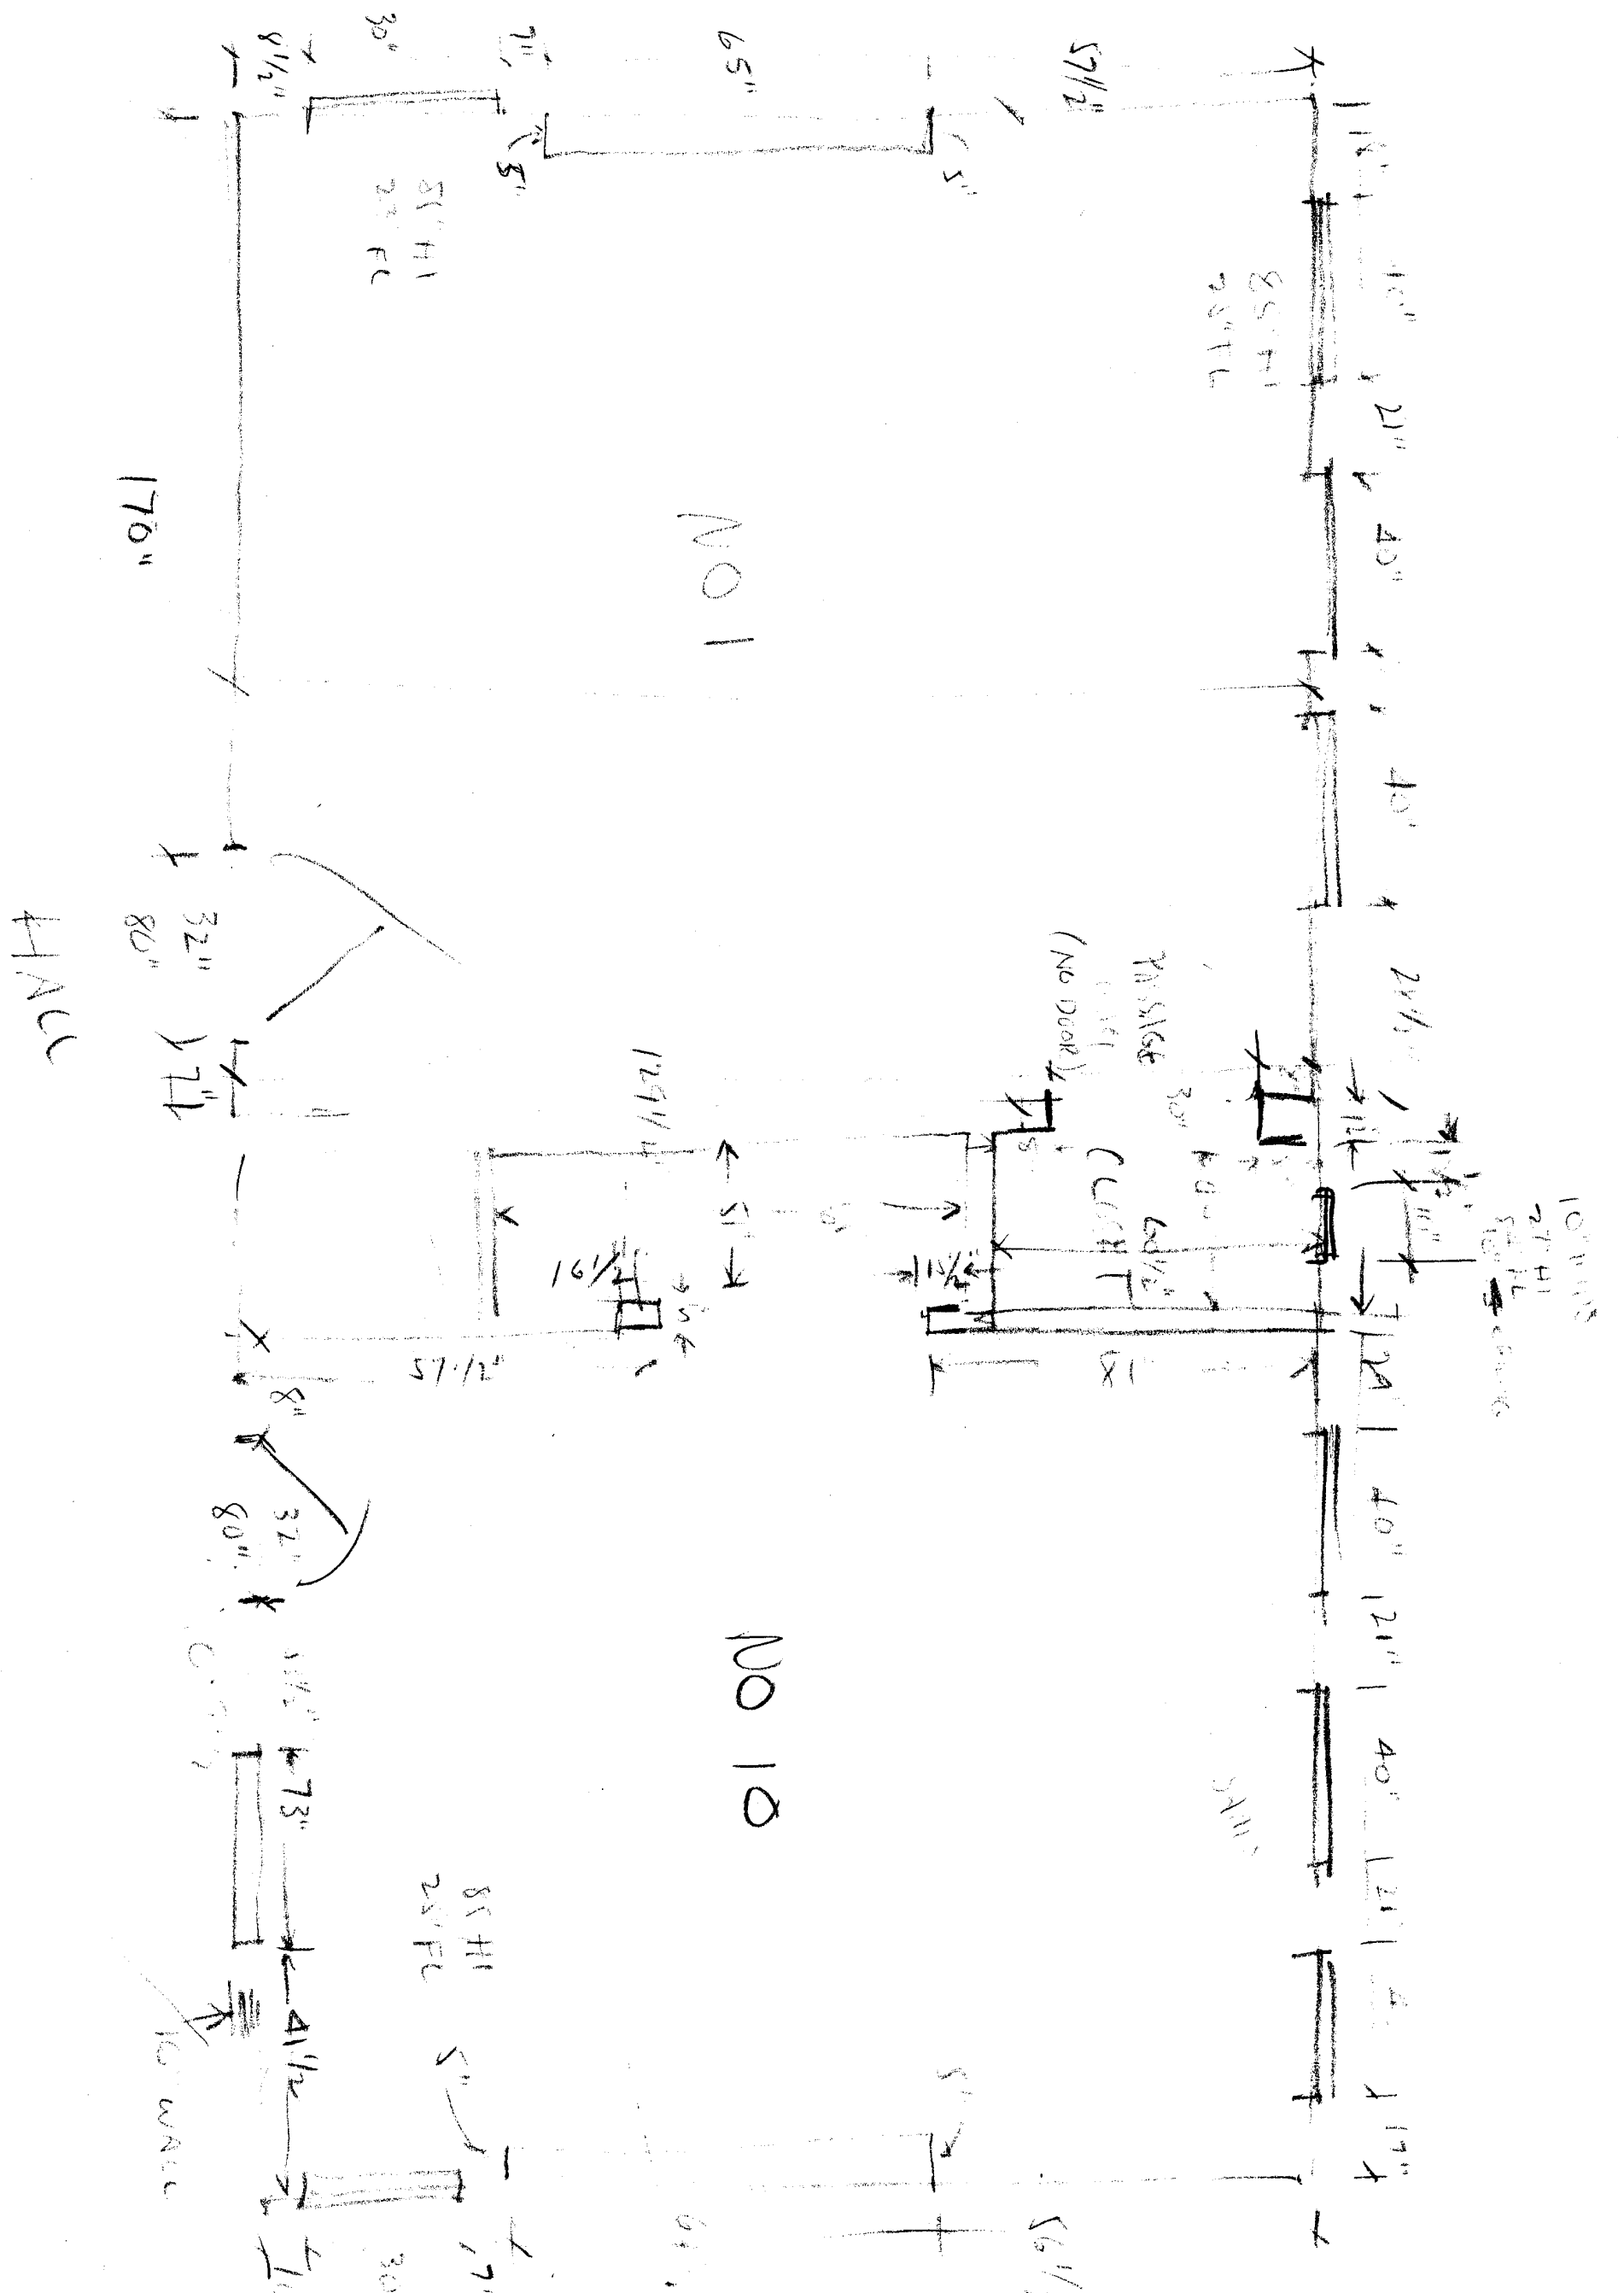

ROOMING HOUSE AT 4-22 1/2 S. MAIN ST., MEMPHIS
 FLOOR PLAN ROOMS 1 & 10, BUILDING A.
 11-21-68

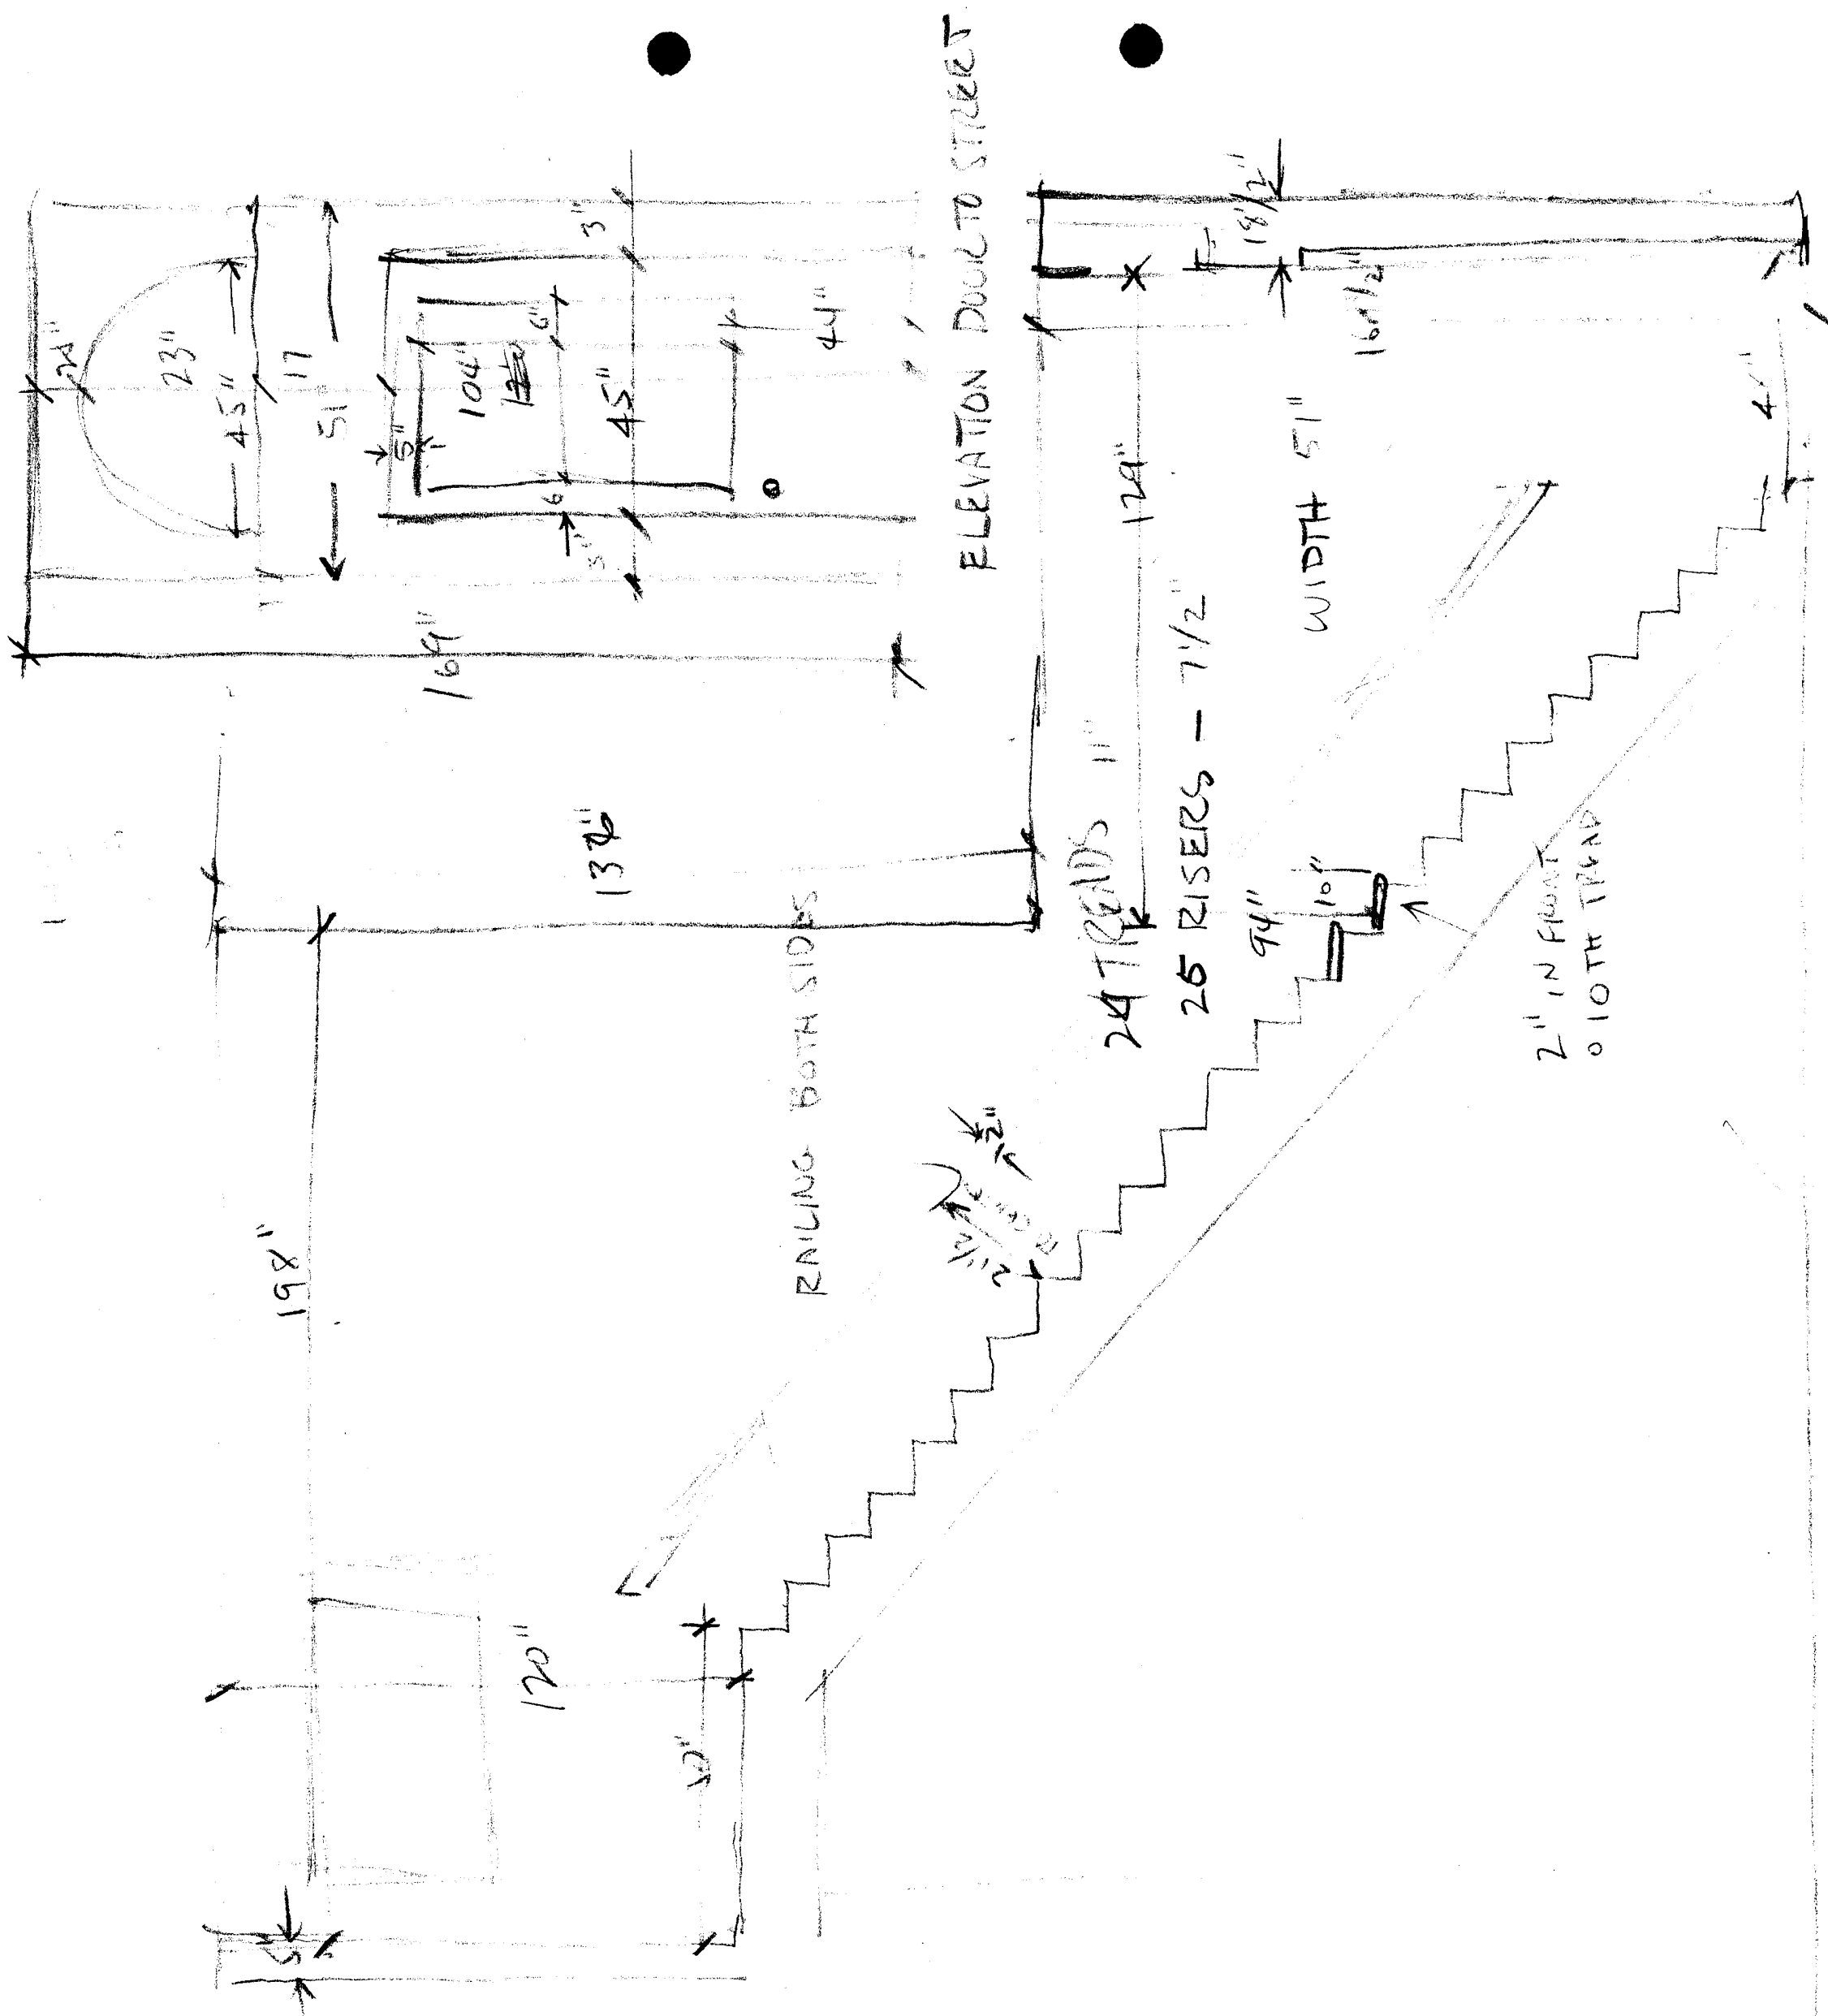






JP
AP

11-21-68

STAIR WELL - 422 1/2 S. MAIN, MEMPHIS
Bldg A.

CL 31 - 2000



BUTLER CRILL BLDG
1817 STATE ST

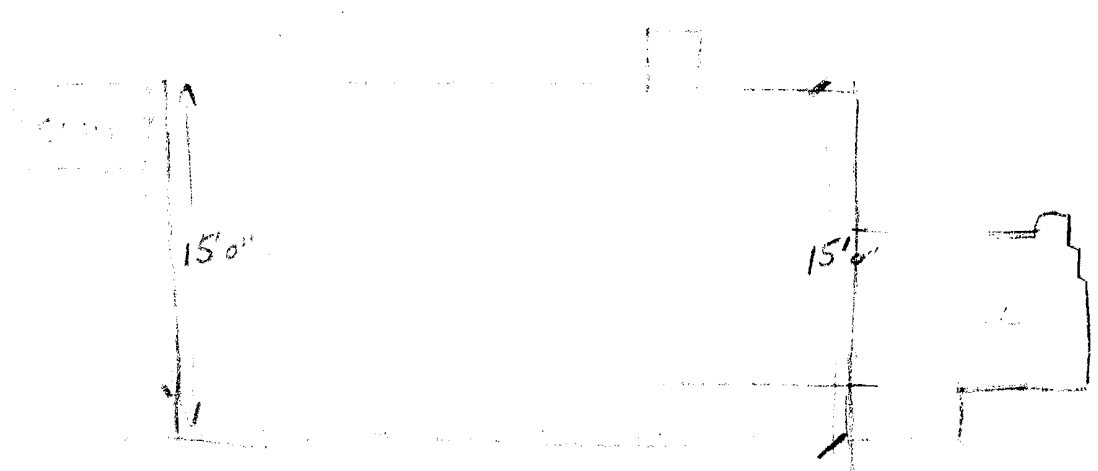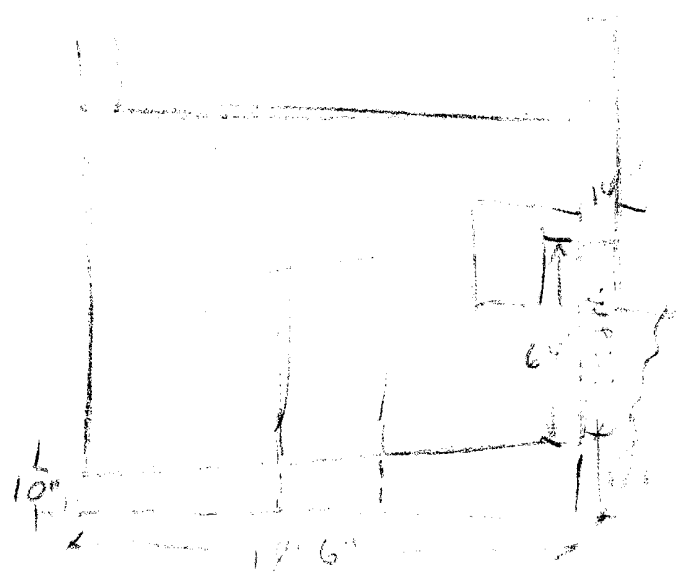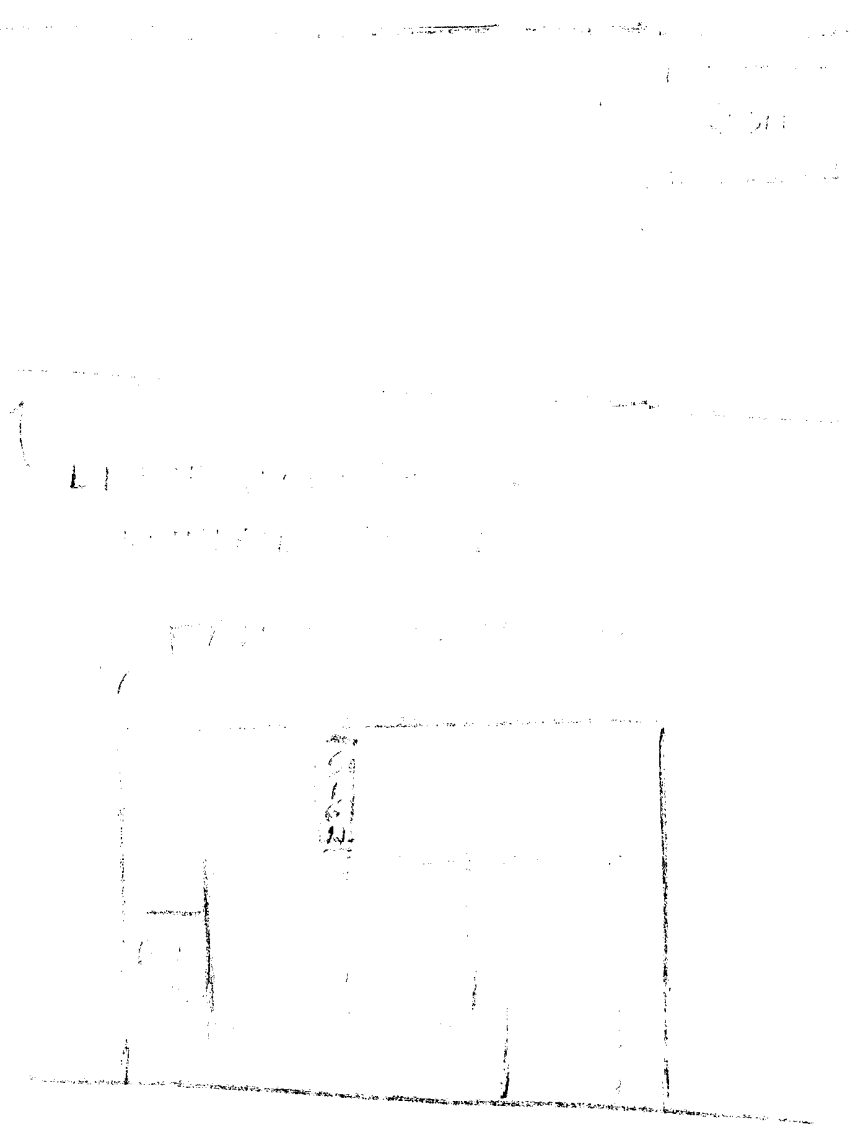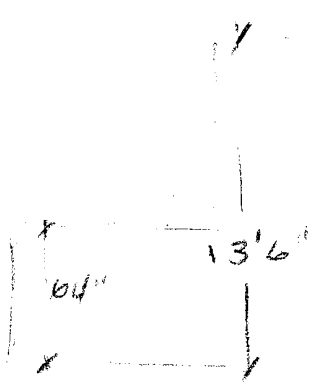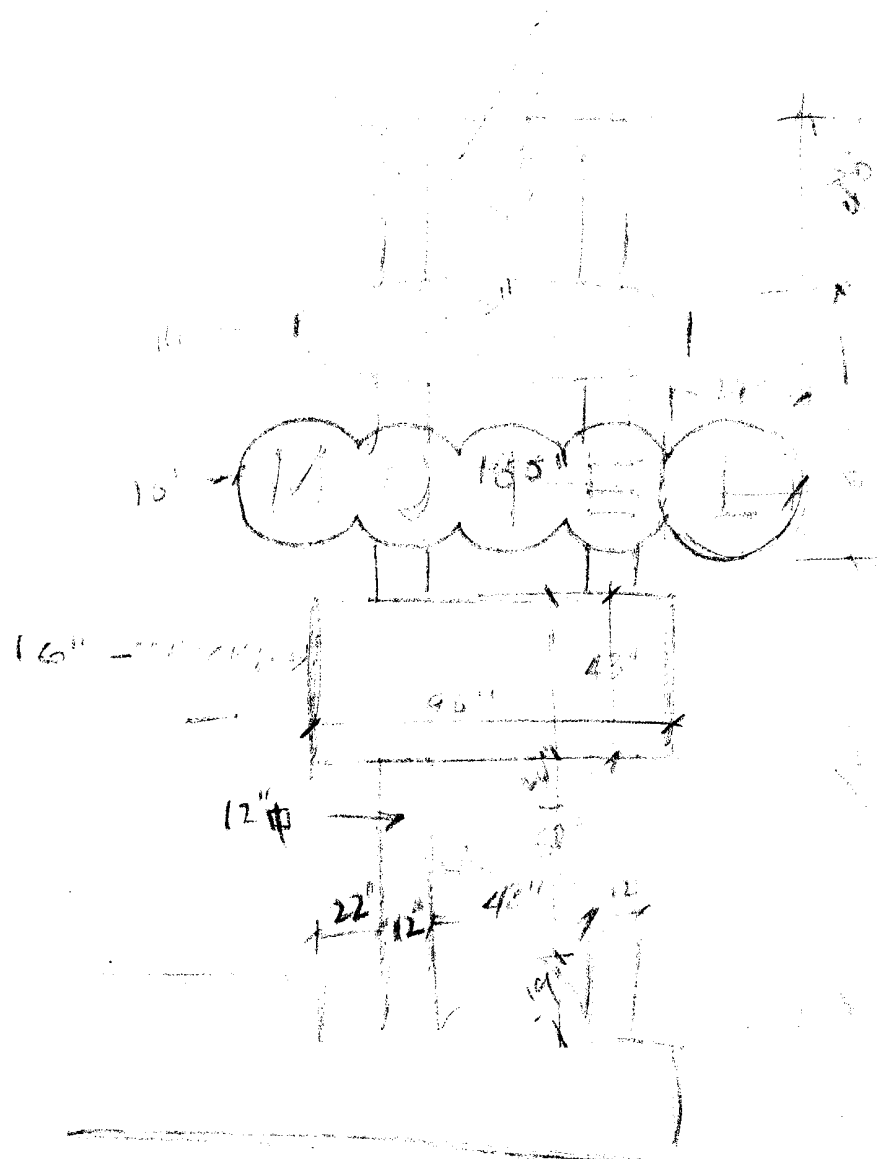

ELEVATOR - BUTLER CRILL BLDG STREET, MEMPHIS -
SIGN AT LORRAINE HOTEL

OK AP BWH

11-21-68

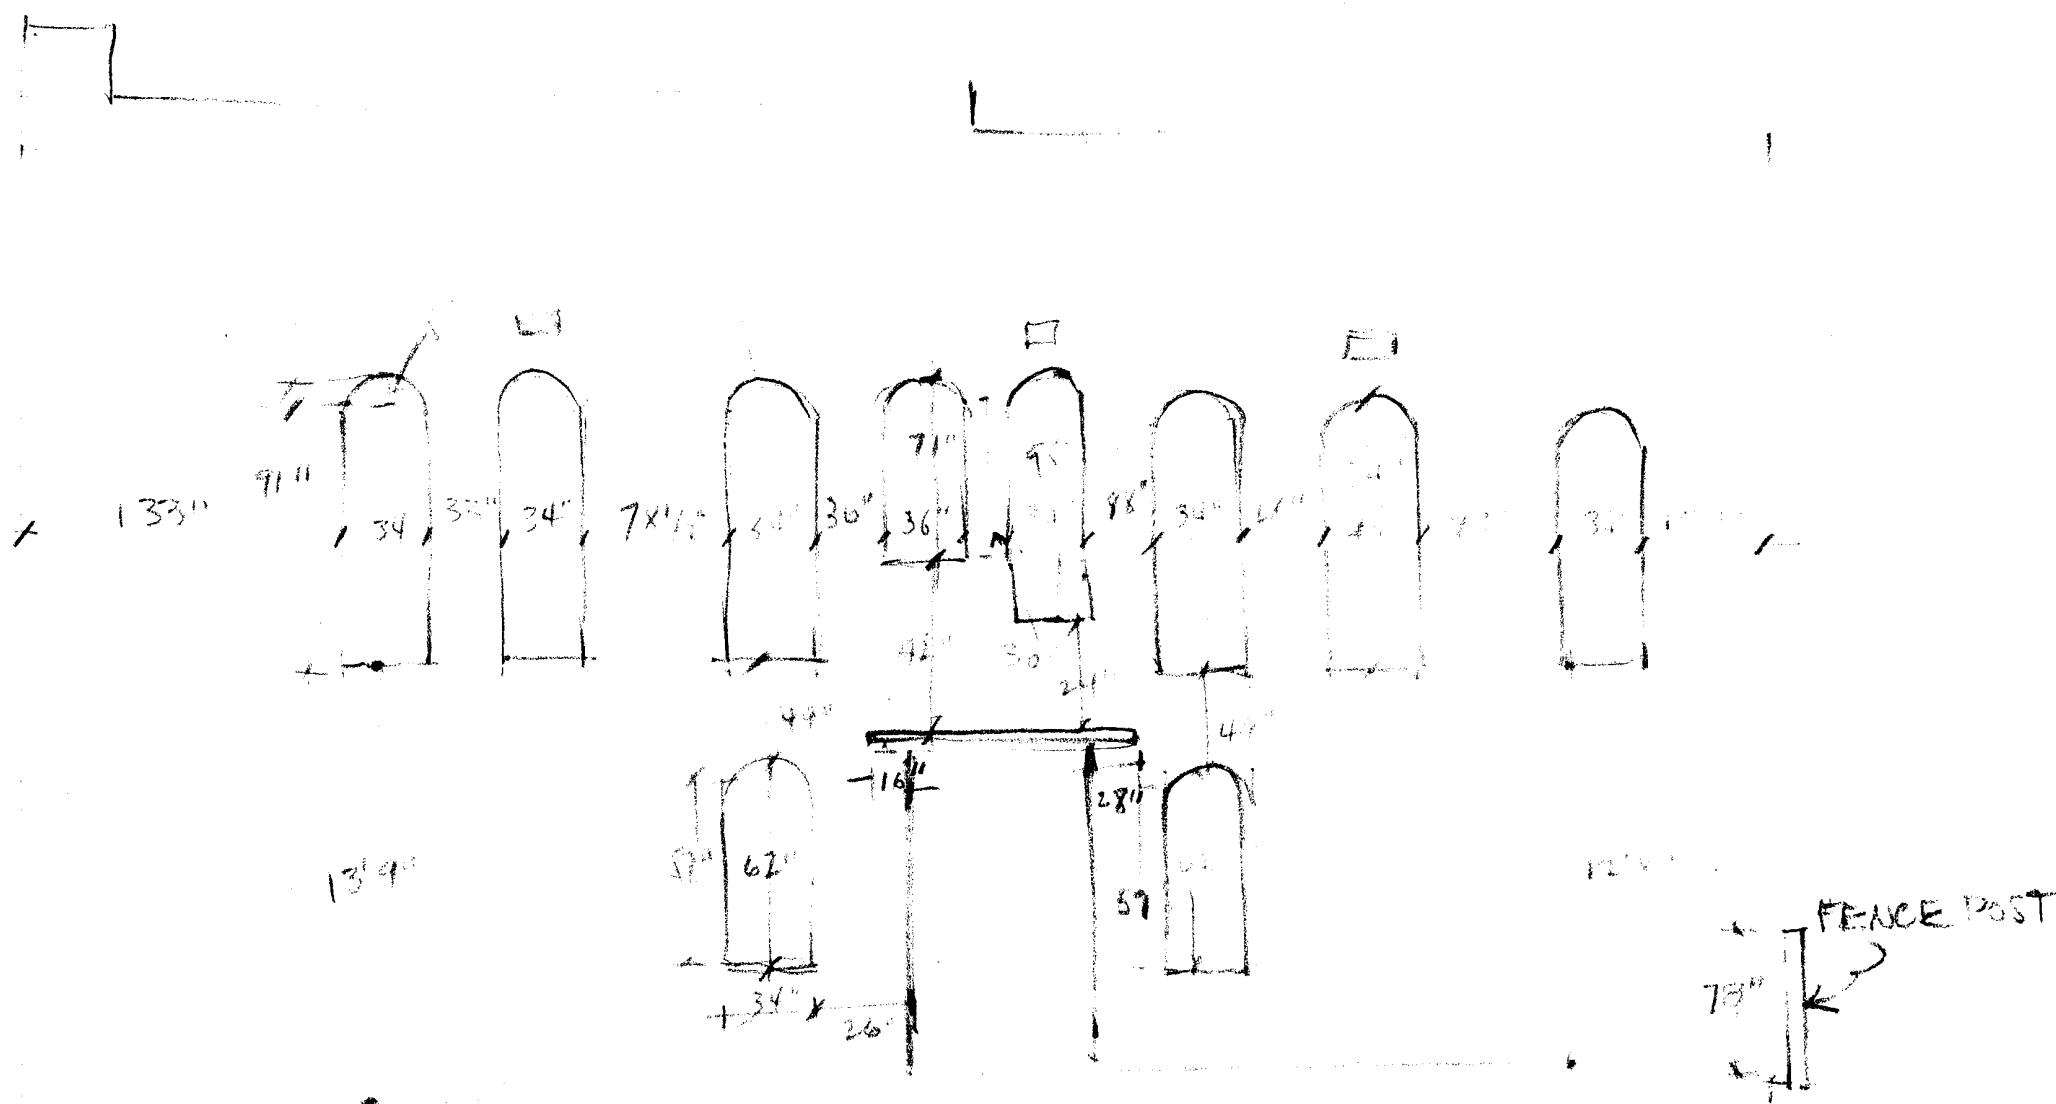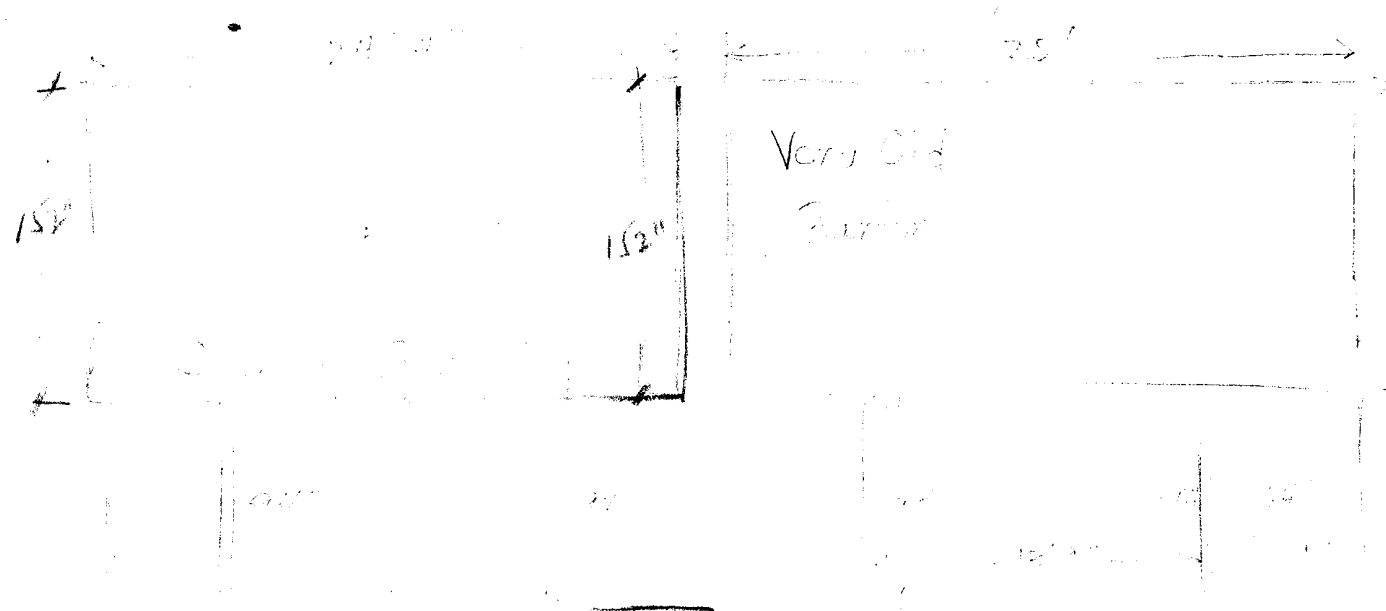


ELEVATION BUILDING "A" LOOKING NORTH

BILLBOARDS AT ENTRANCE OF PARKING LOT &
EAST ELEVATION OF BUILDING "A", MEMPHIS

JS BHH


11-22-68

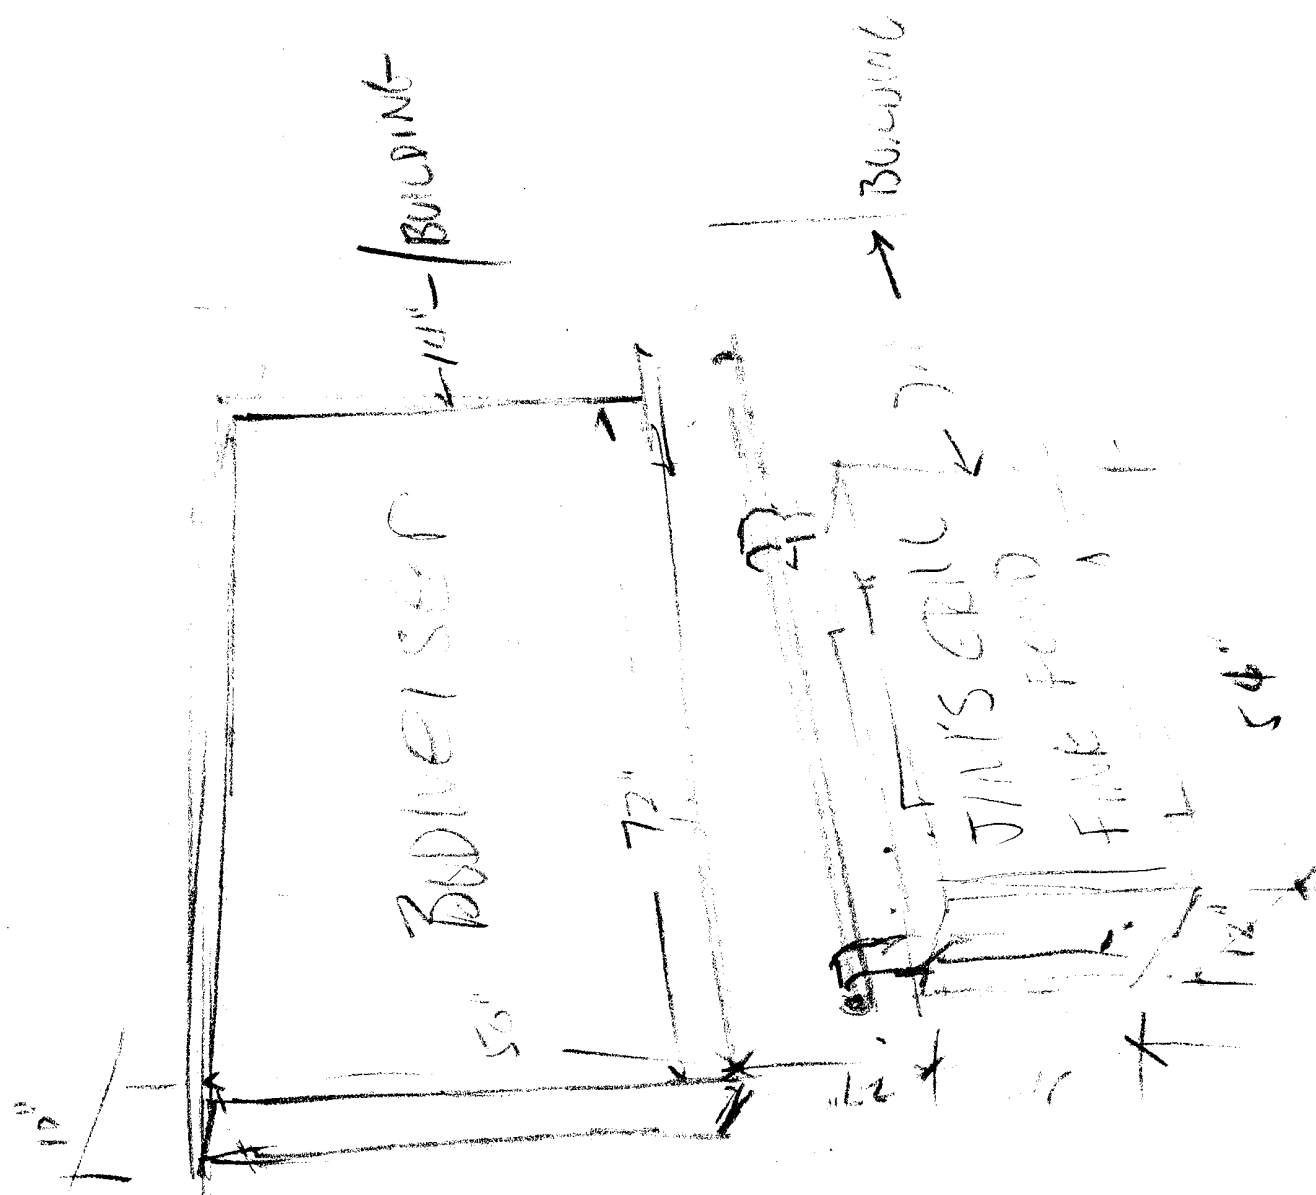

418-620

126"


SIDE WALK

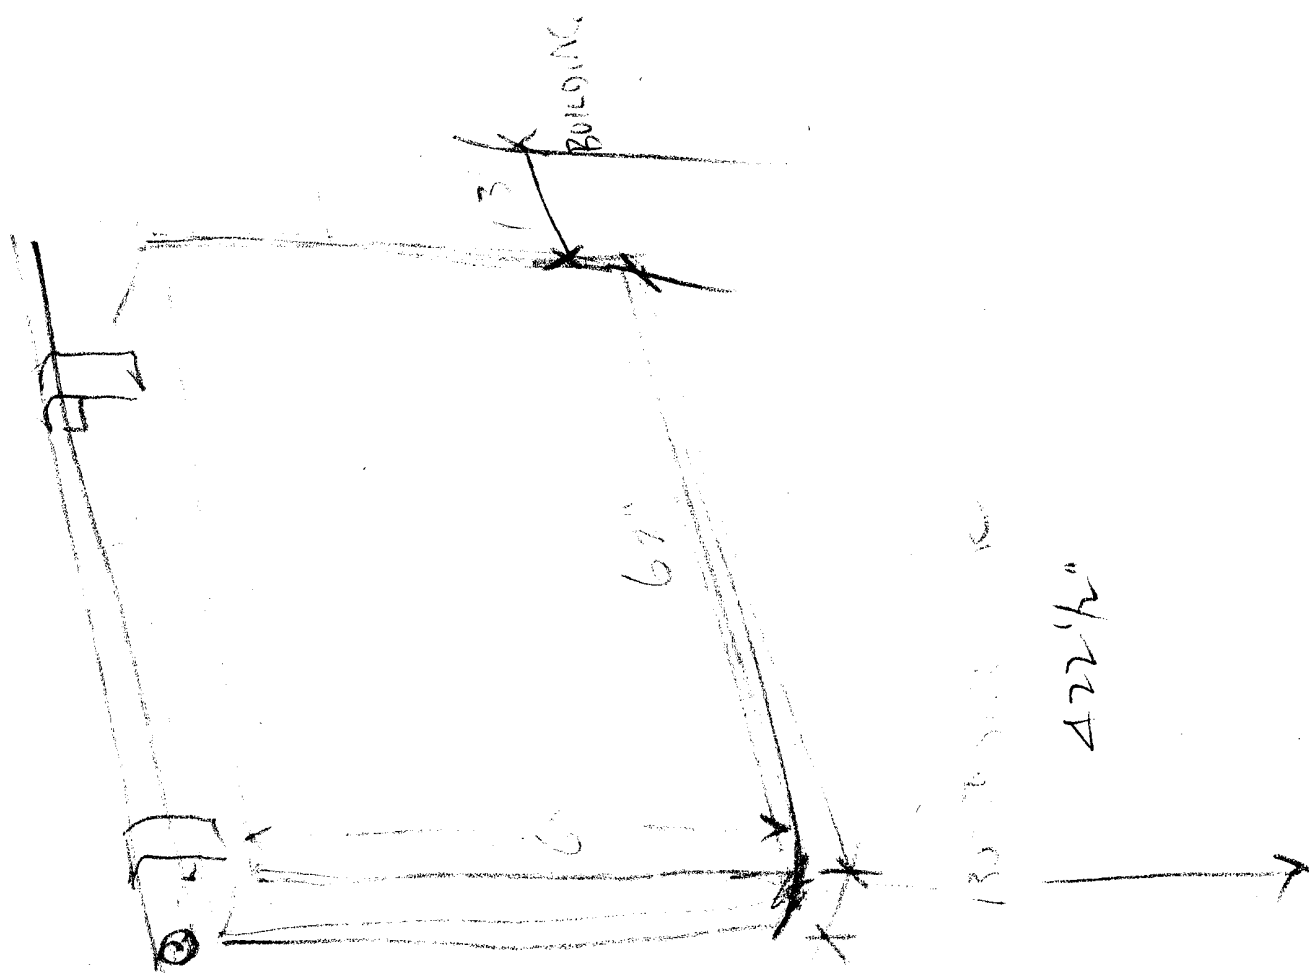

422 1/2"


SIGNS IN FRONT OF 418-20 & 422 1/2, S. MAIN, MEMPHIS

11-22-68

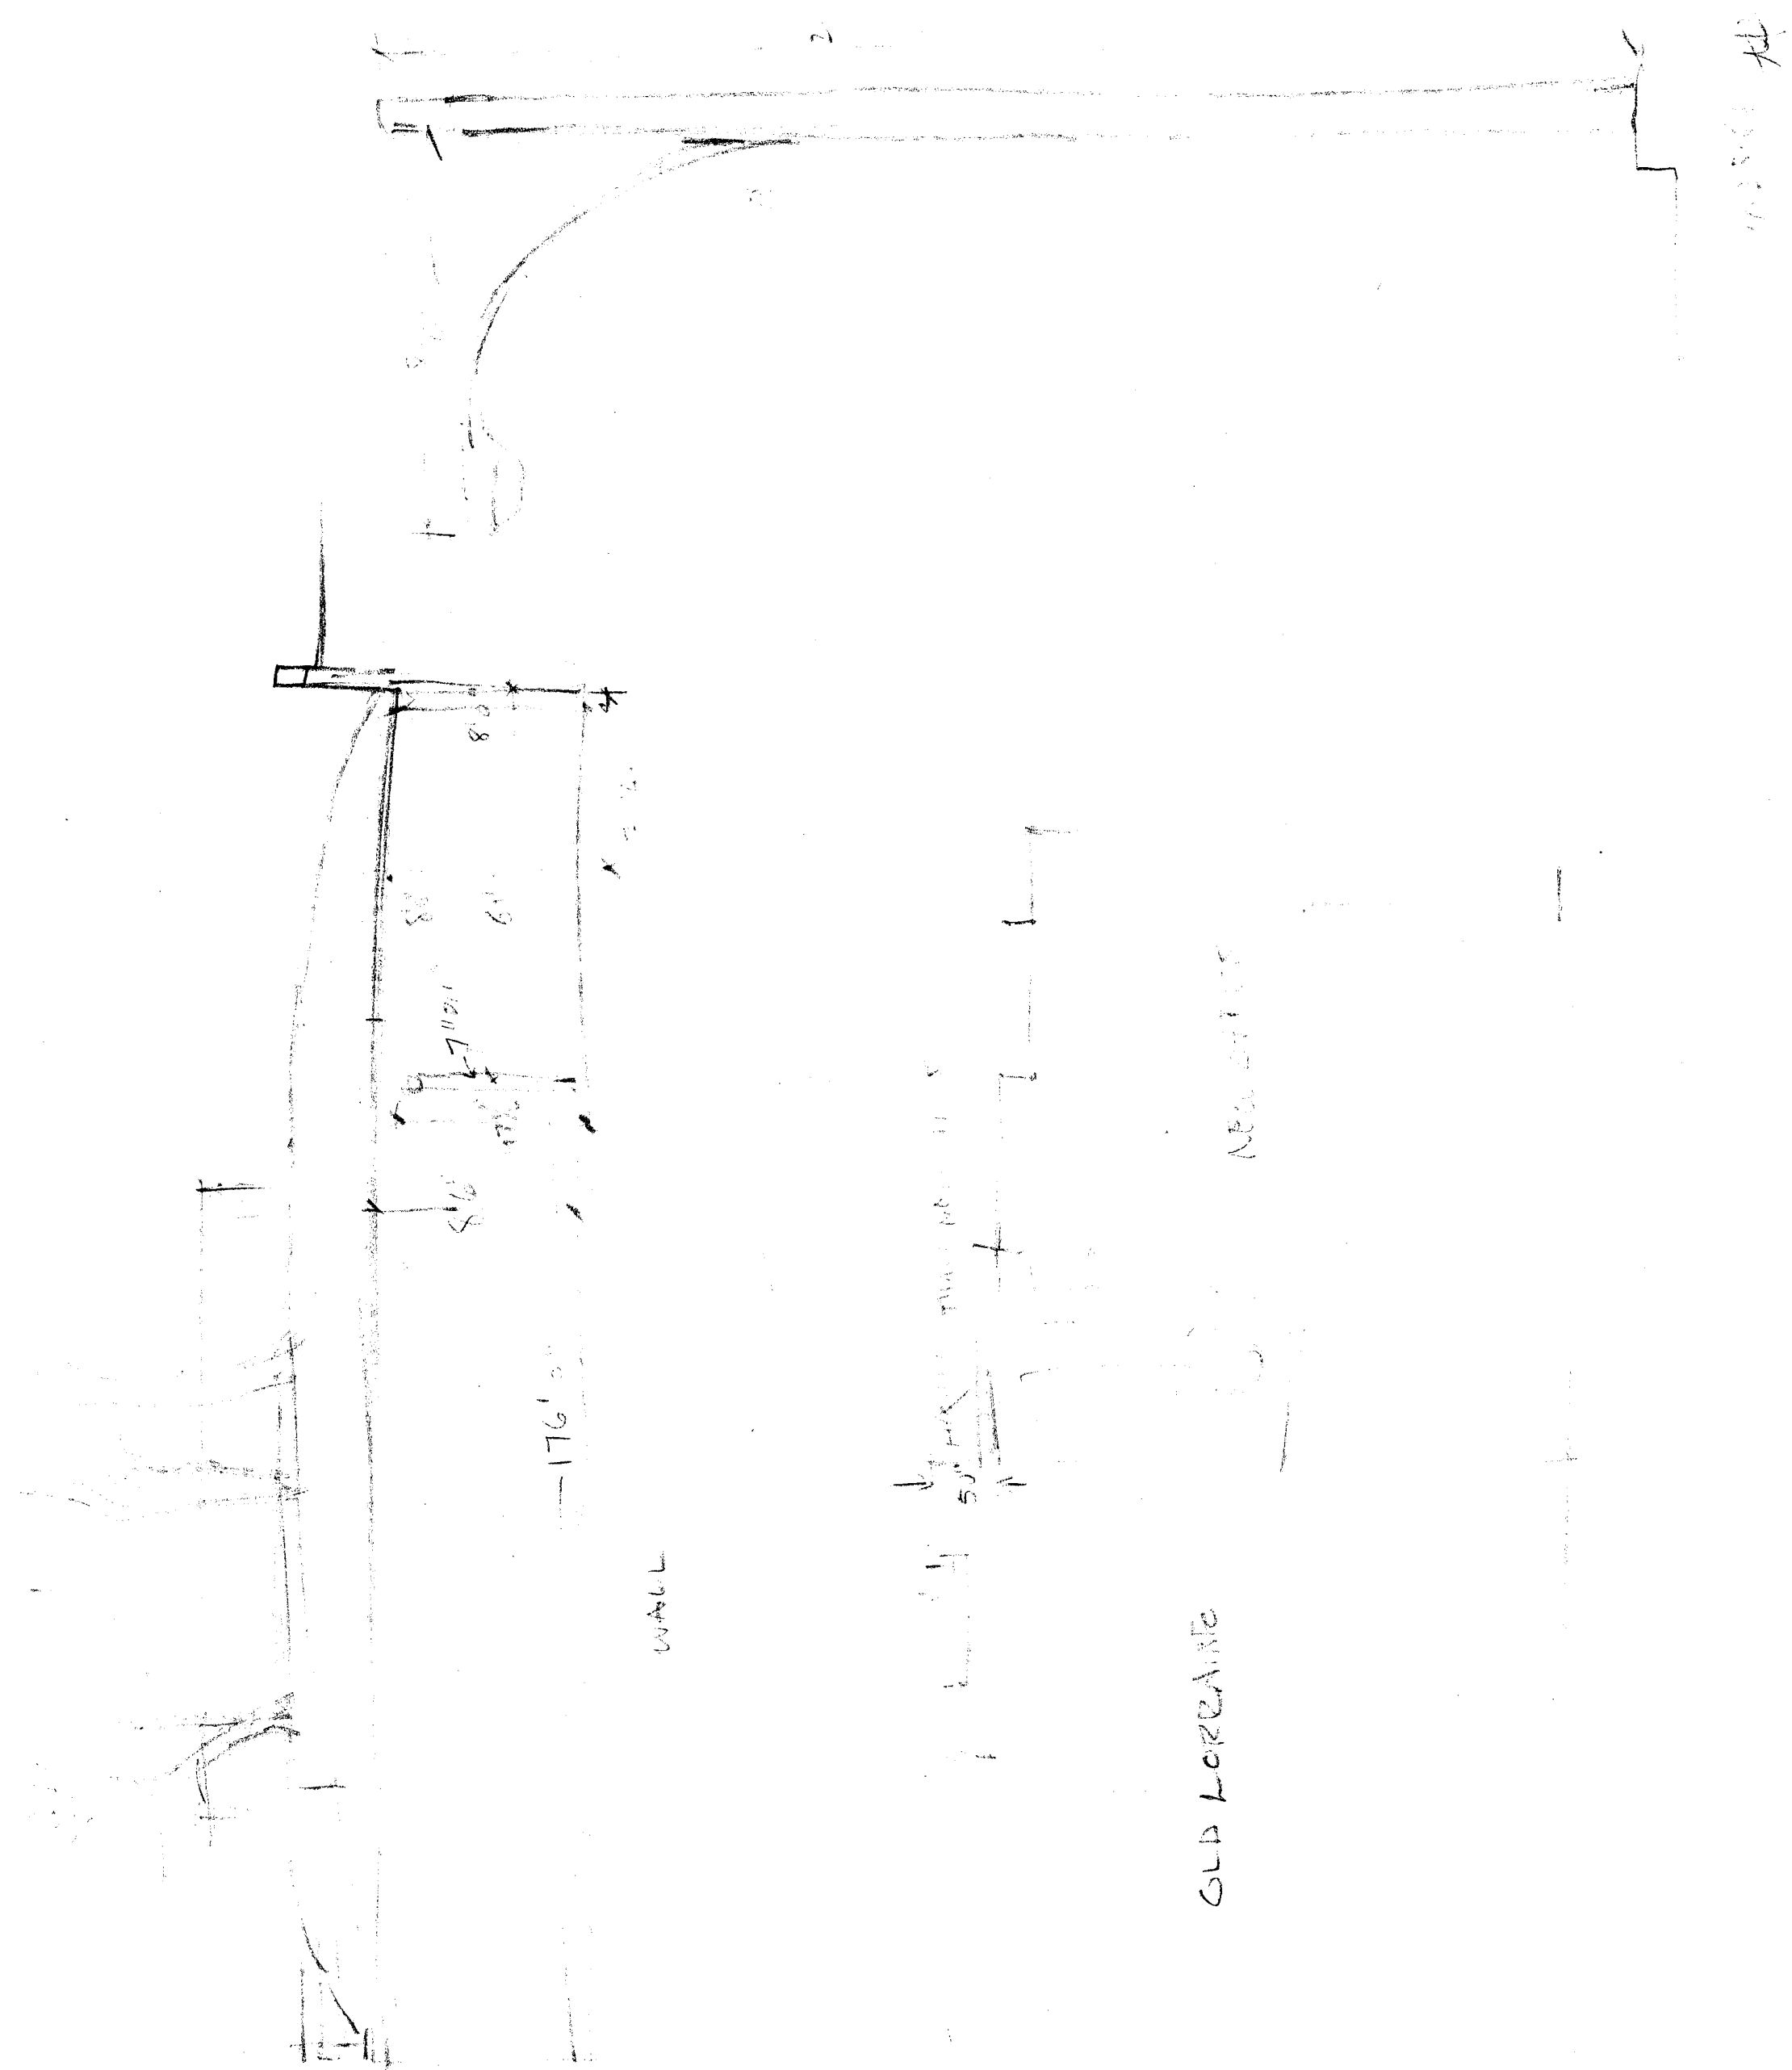



WALL LOOKING WEST ON MULBERRY ST.
 LAMP POST ON MULBERRY ST
 ELEVATION OF OLD LORRAINE & NEW OFFICE
 11-23-68

TOP SIGN

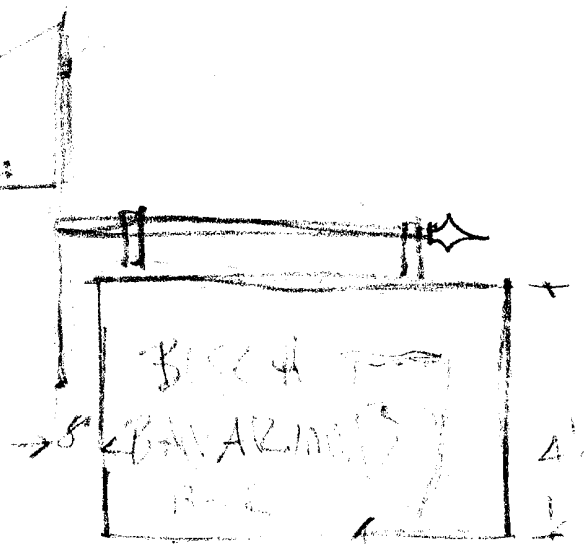


SIGN ON BUTLER GRILL

113

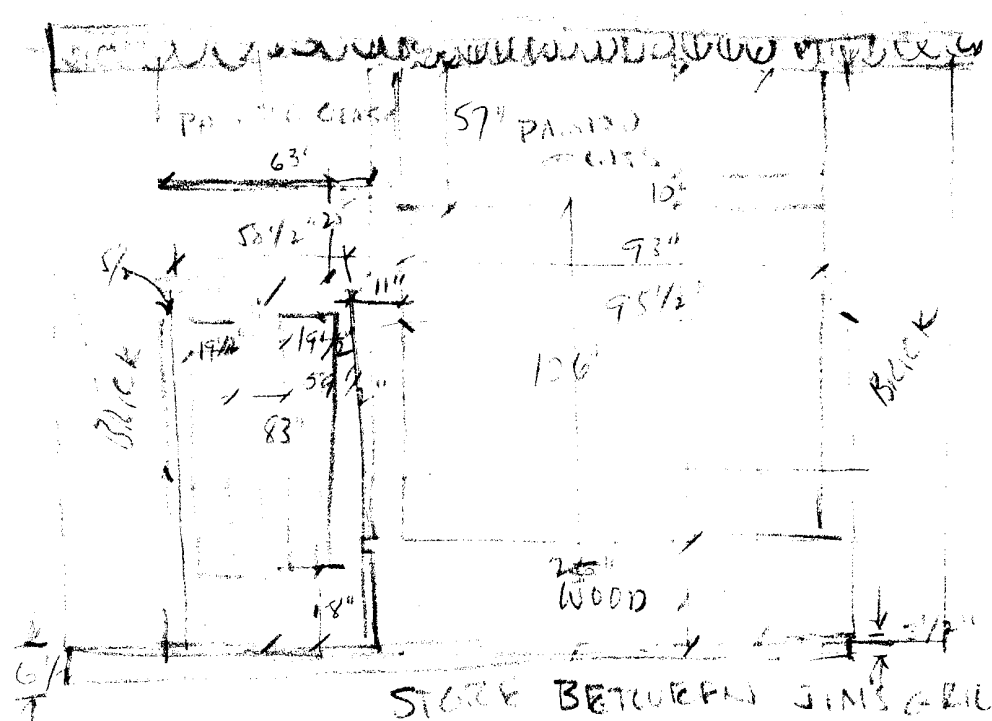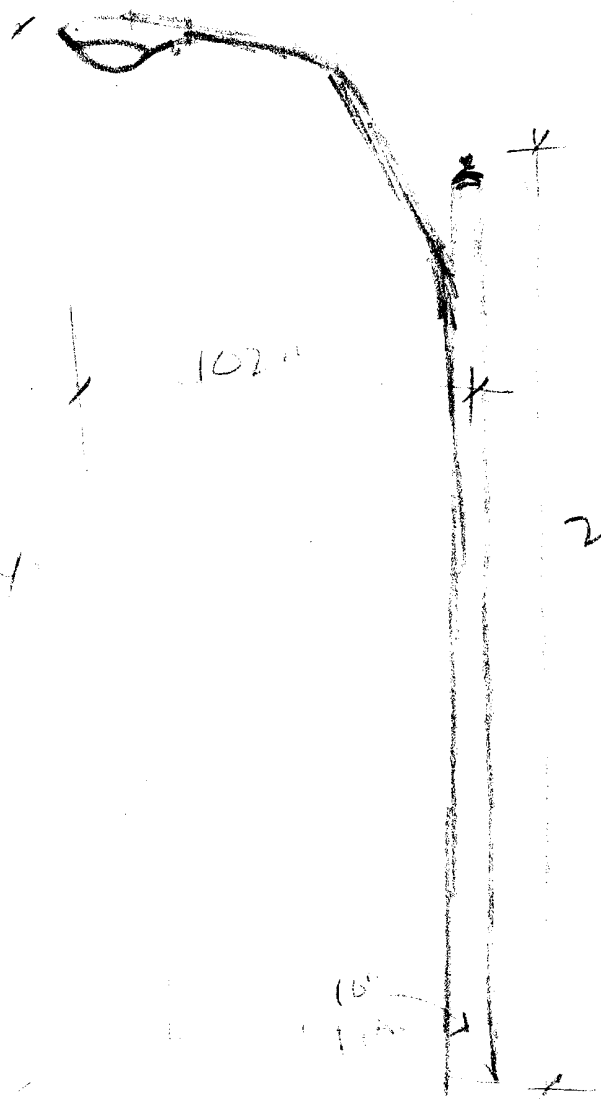

TOP. SIGN IN FRONT OF BUTLER GRILL - LAMP POST - S. MAIN. ELEVATION 422 S. MAIN, MEMPHIS.

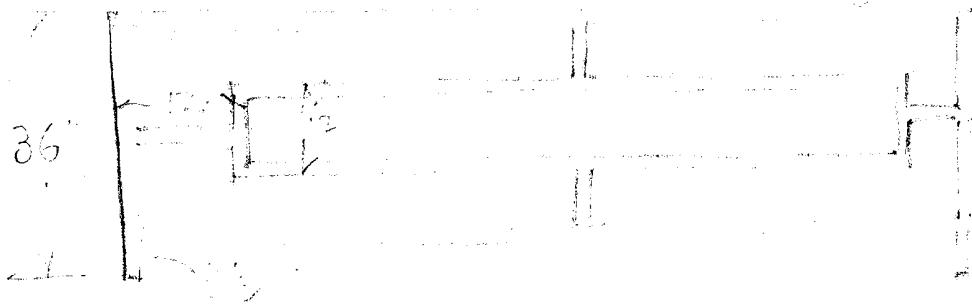


ROOMS 11 12 13 

RAILING DETAIL - LORRAINE MOTEL, MEMPHIS


Qd ~~1/2~~ ~~1/4~~

11-23-68


SWIMMING POOL - 25000 LBS INOCL

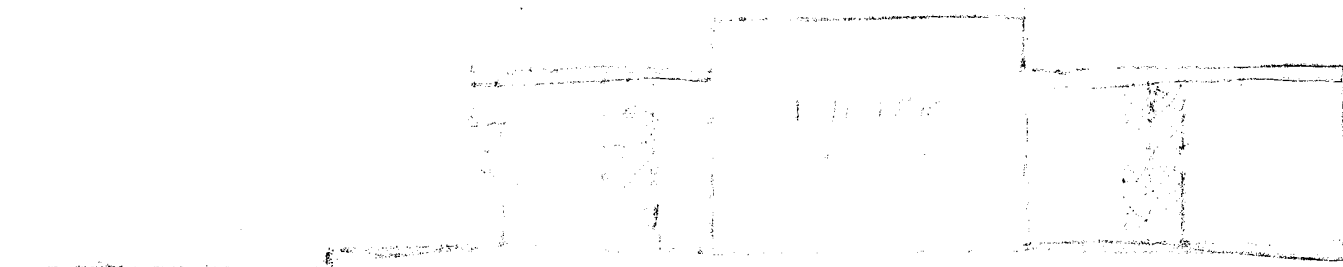

Letter to the Editor

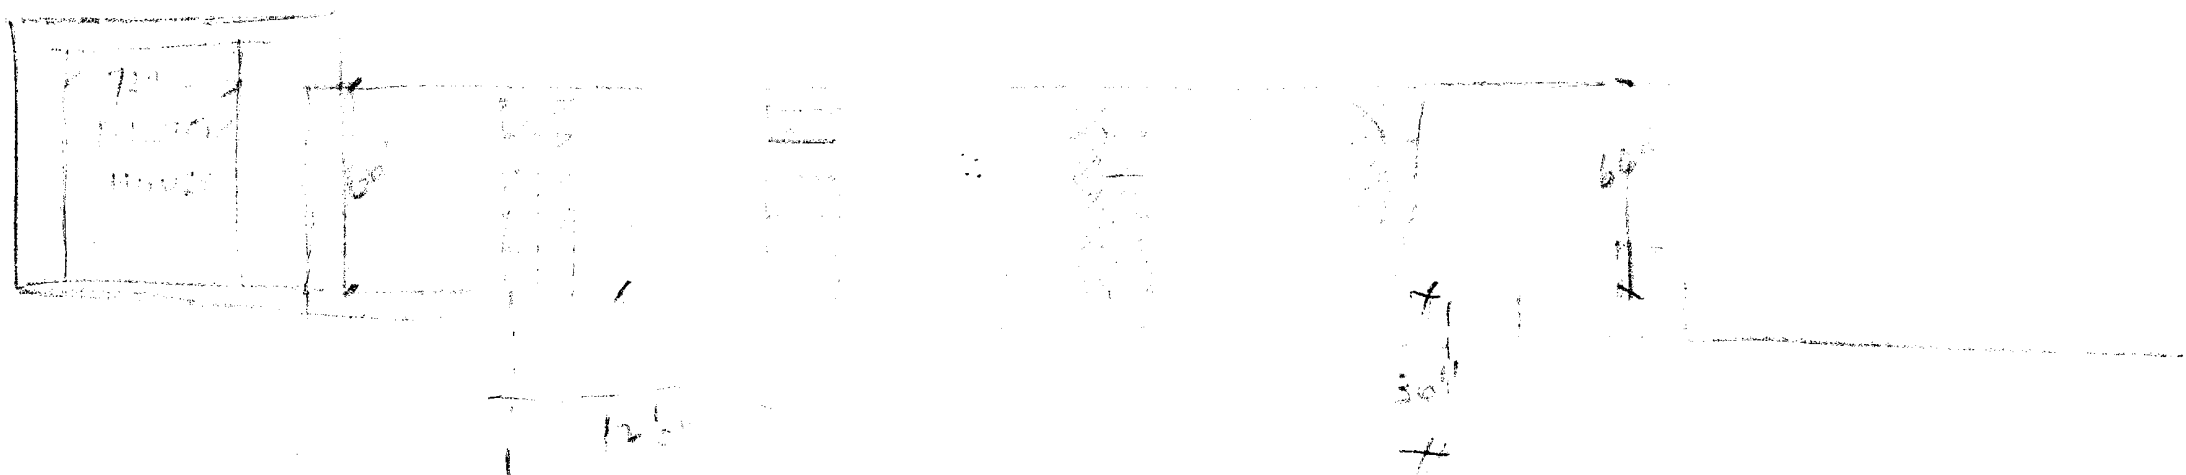


Monday 5

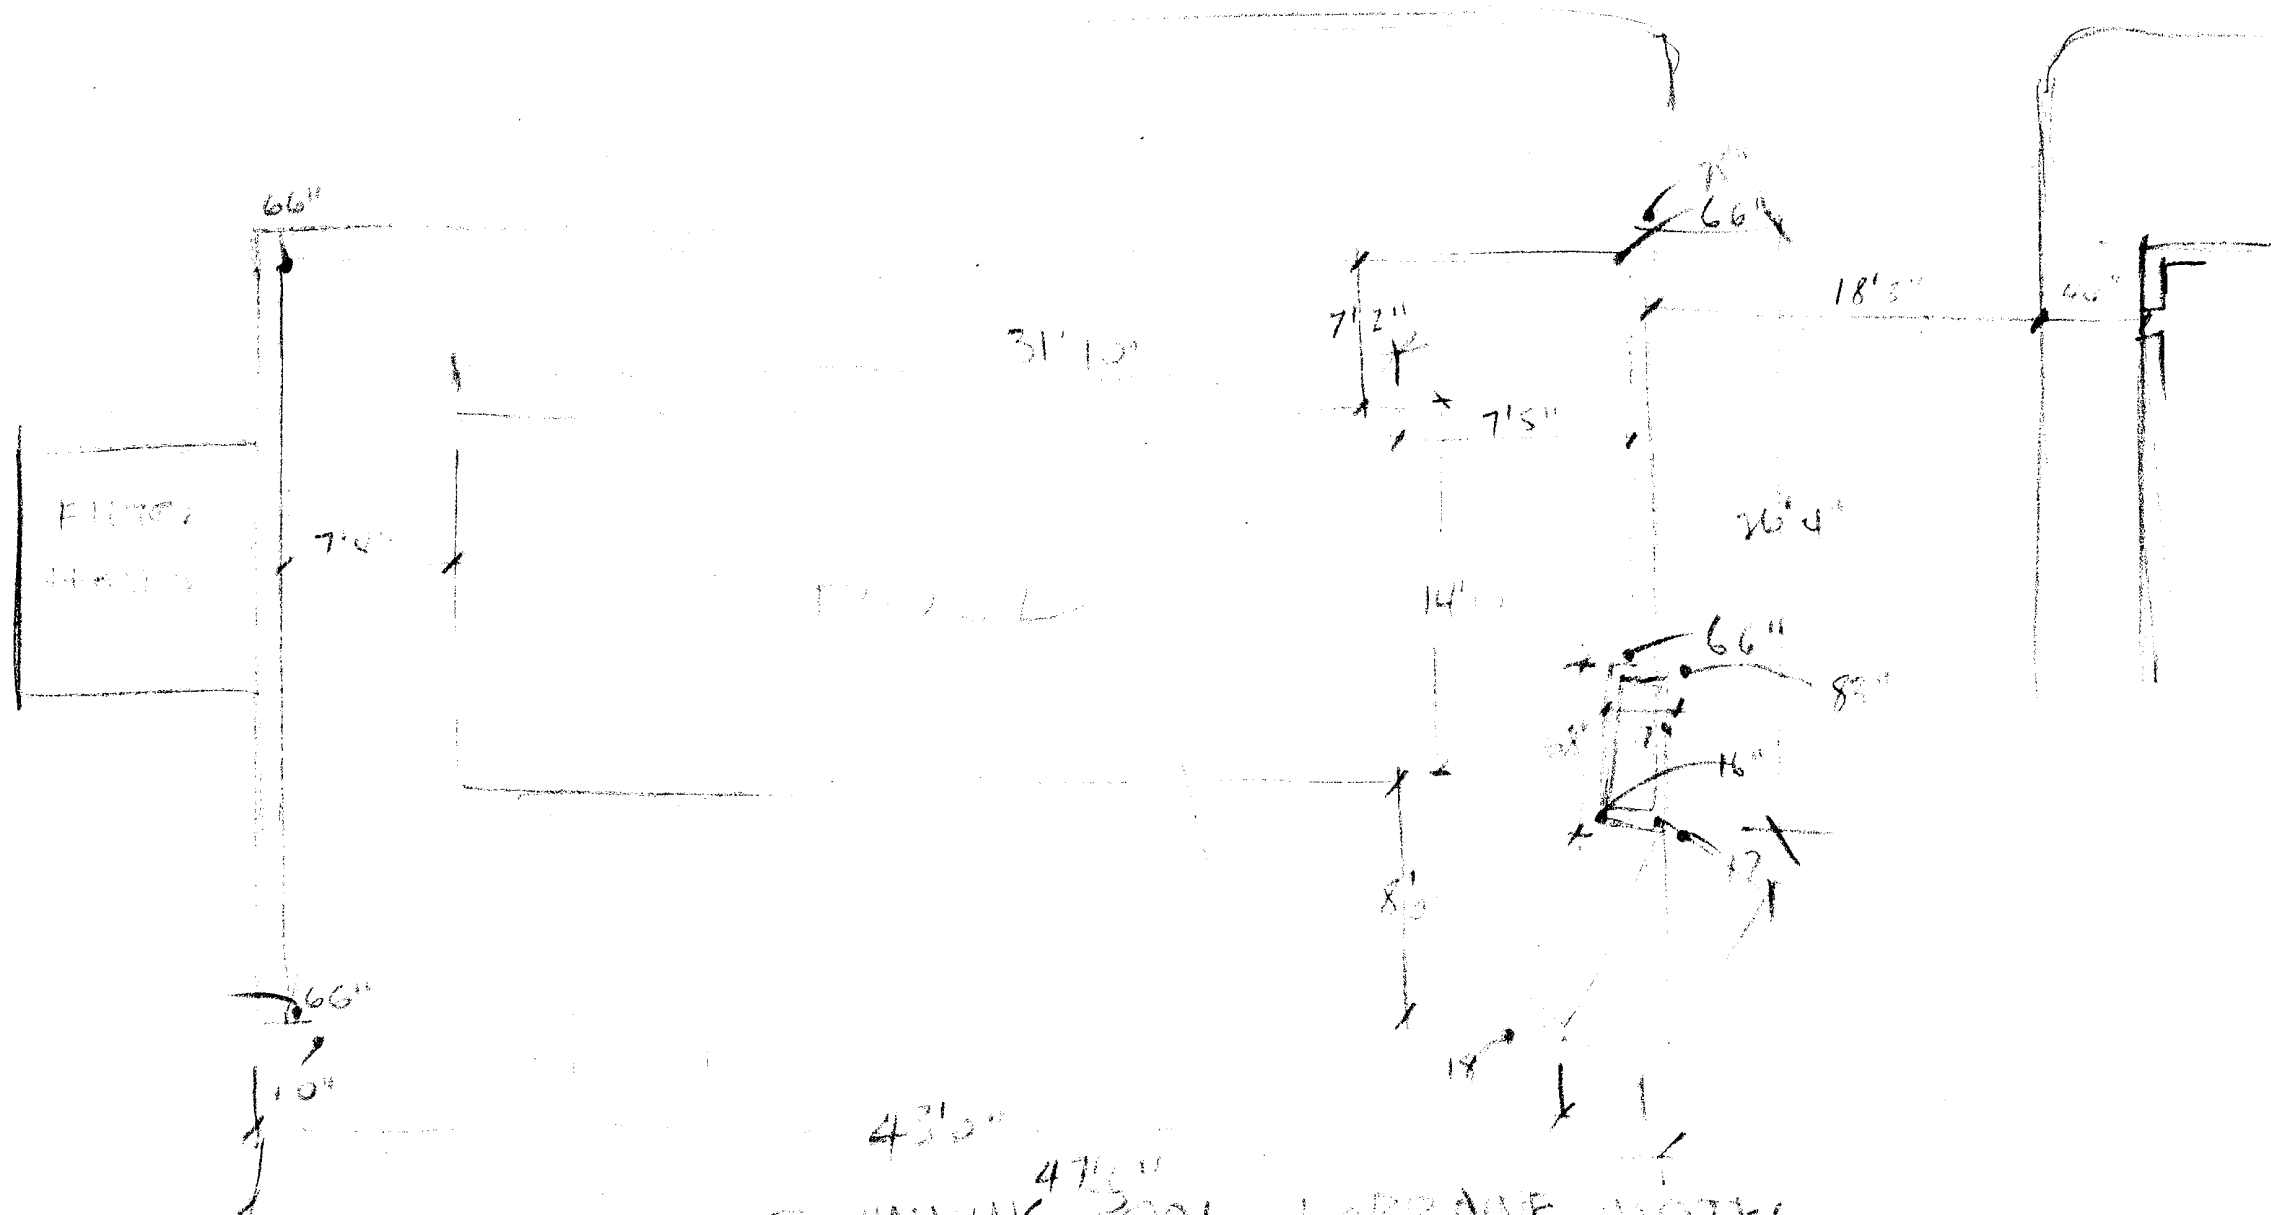[illegible]


SWIMMING POOL - LOBBY/MOTEL

BUTLER STS. ALPHABETICS

11-23-68

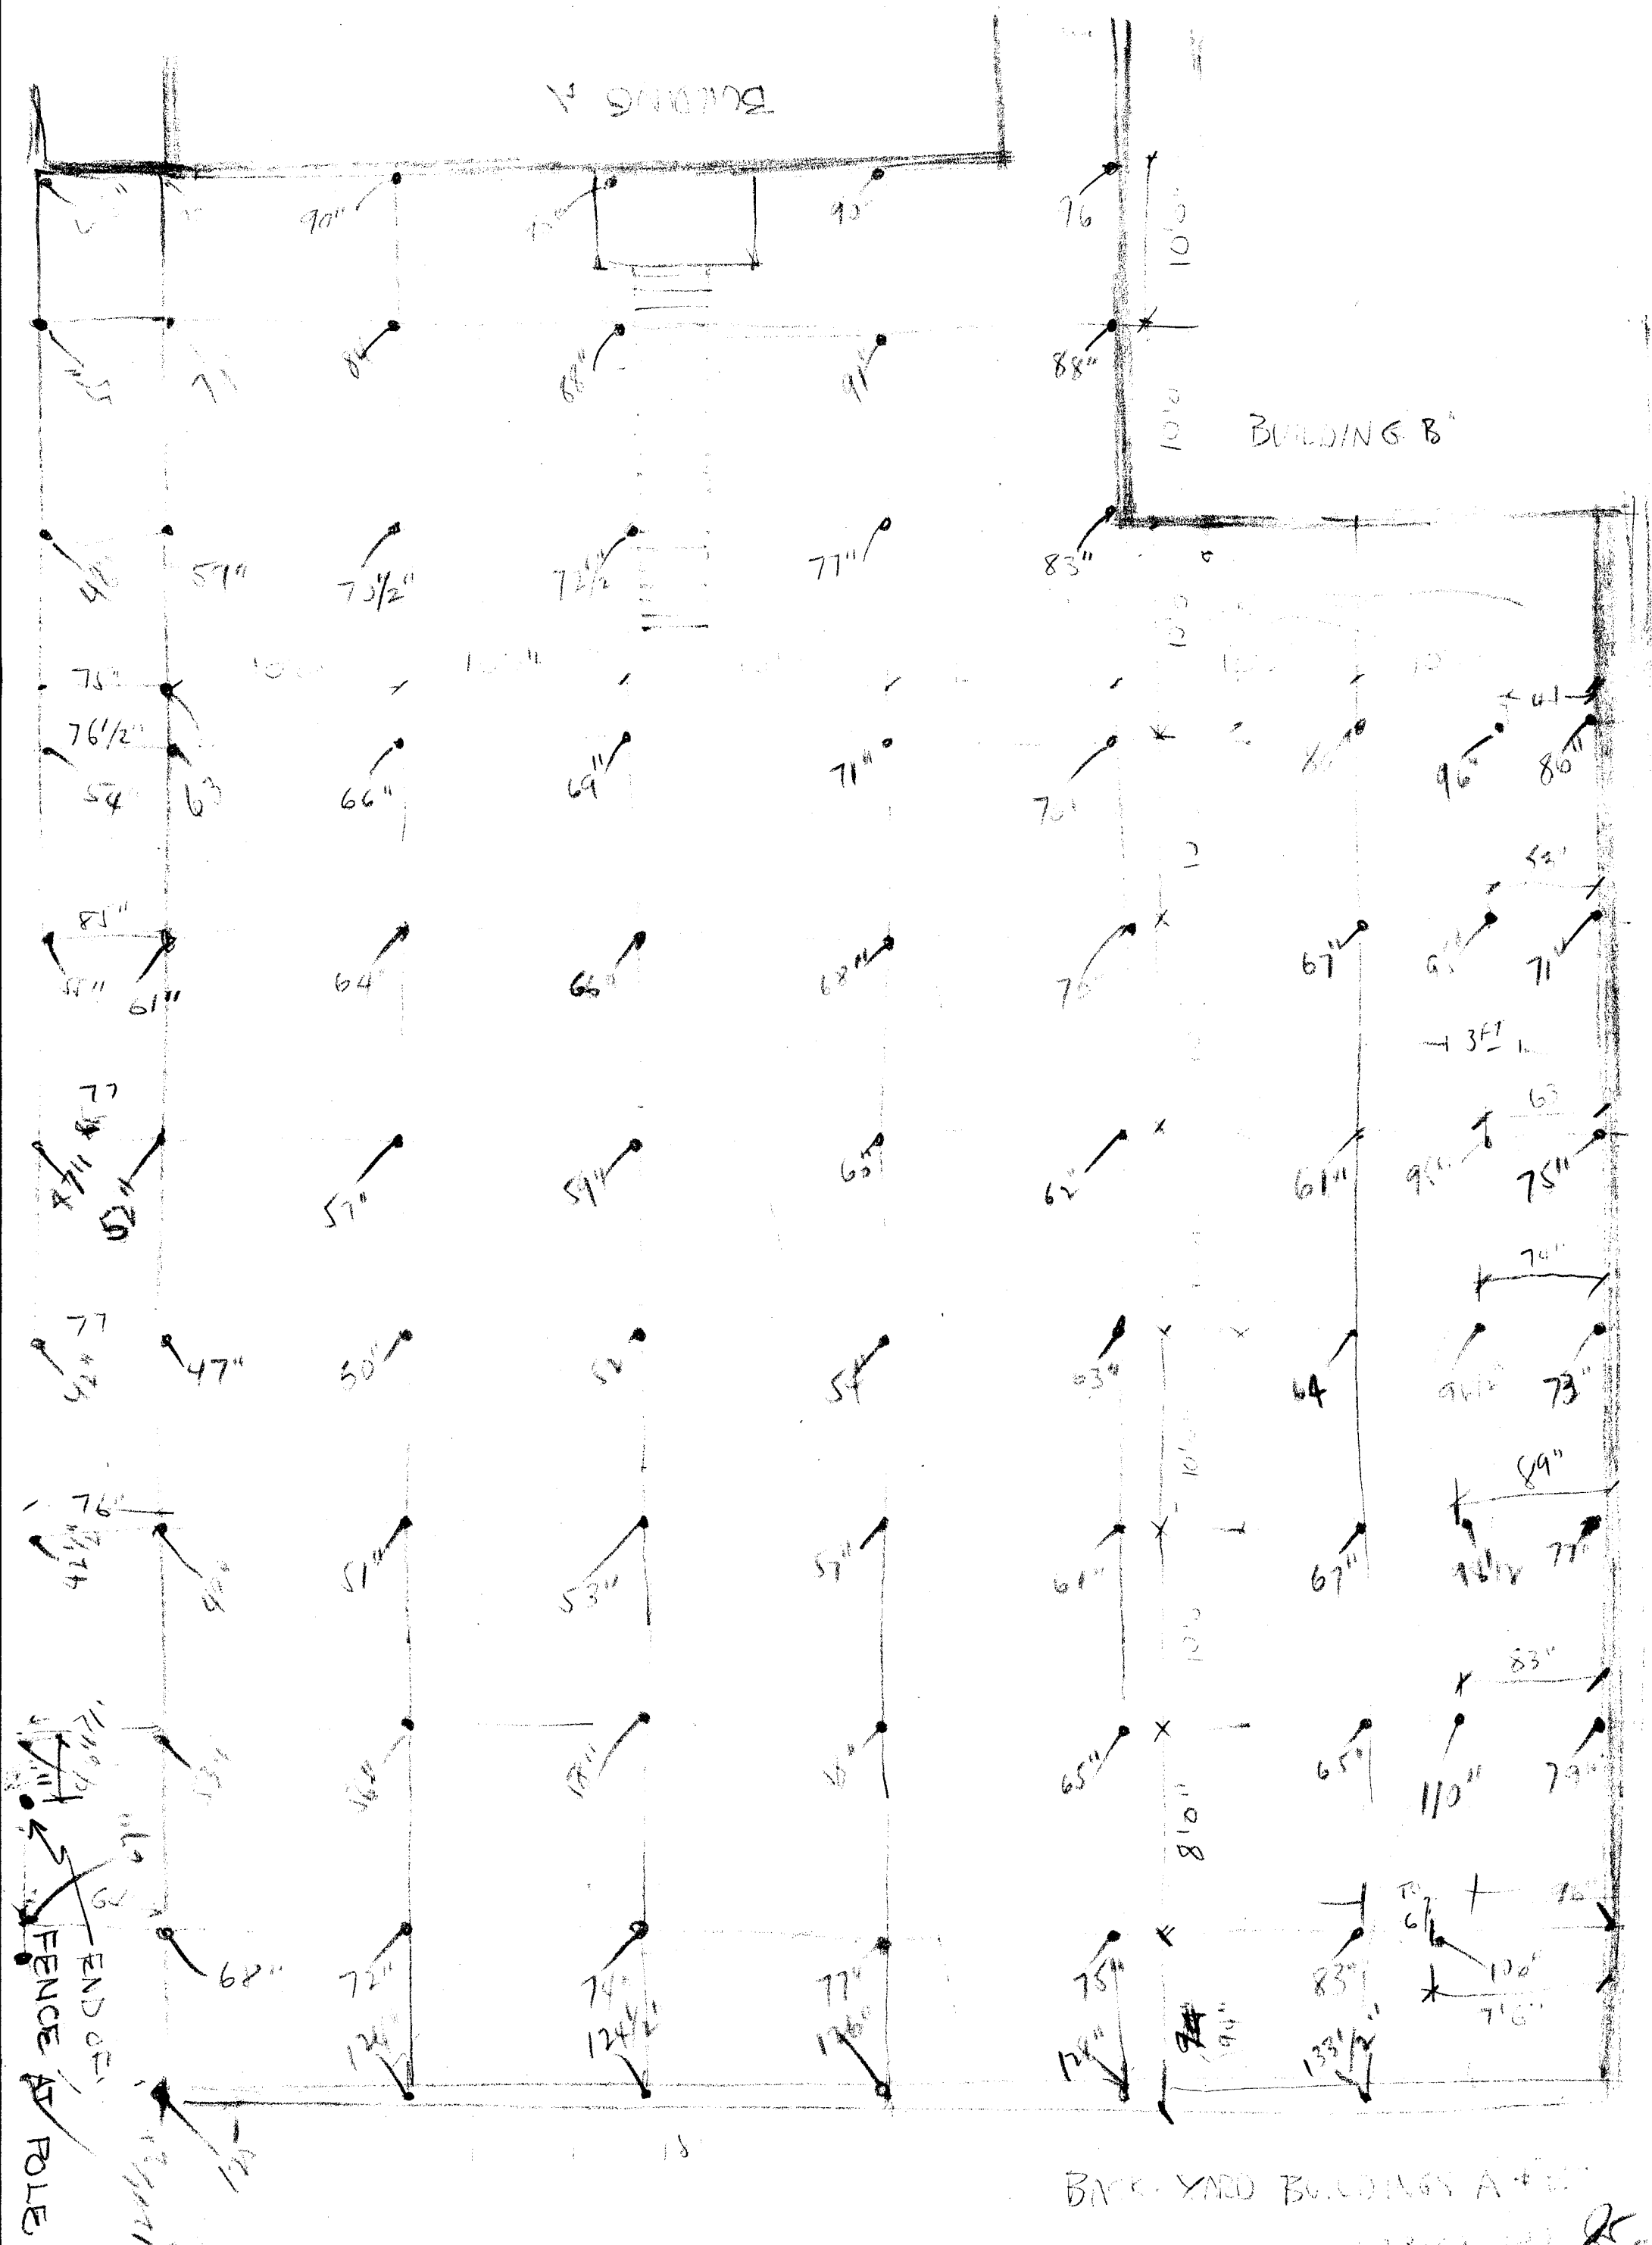


418-424.5 MAIN, ST. MEMPHIS

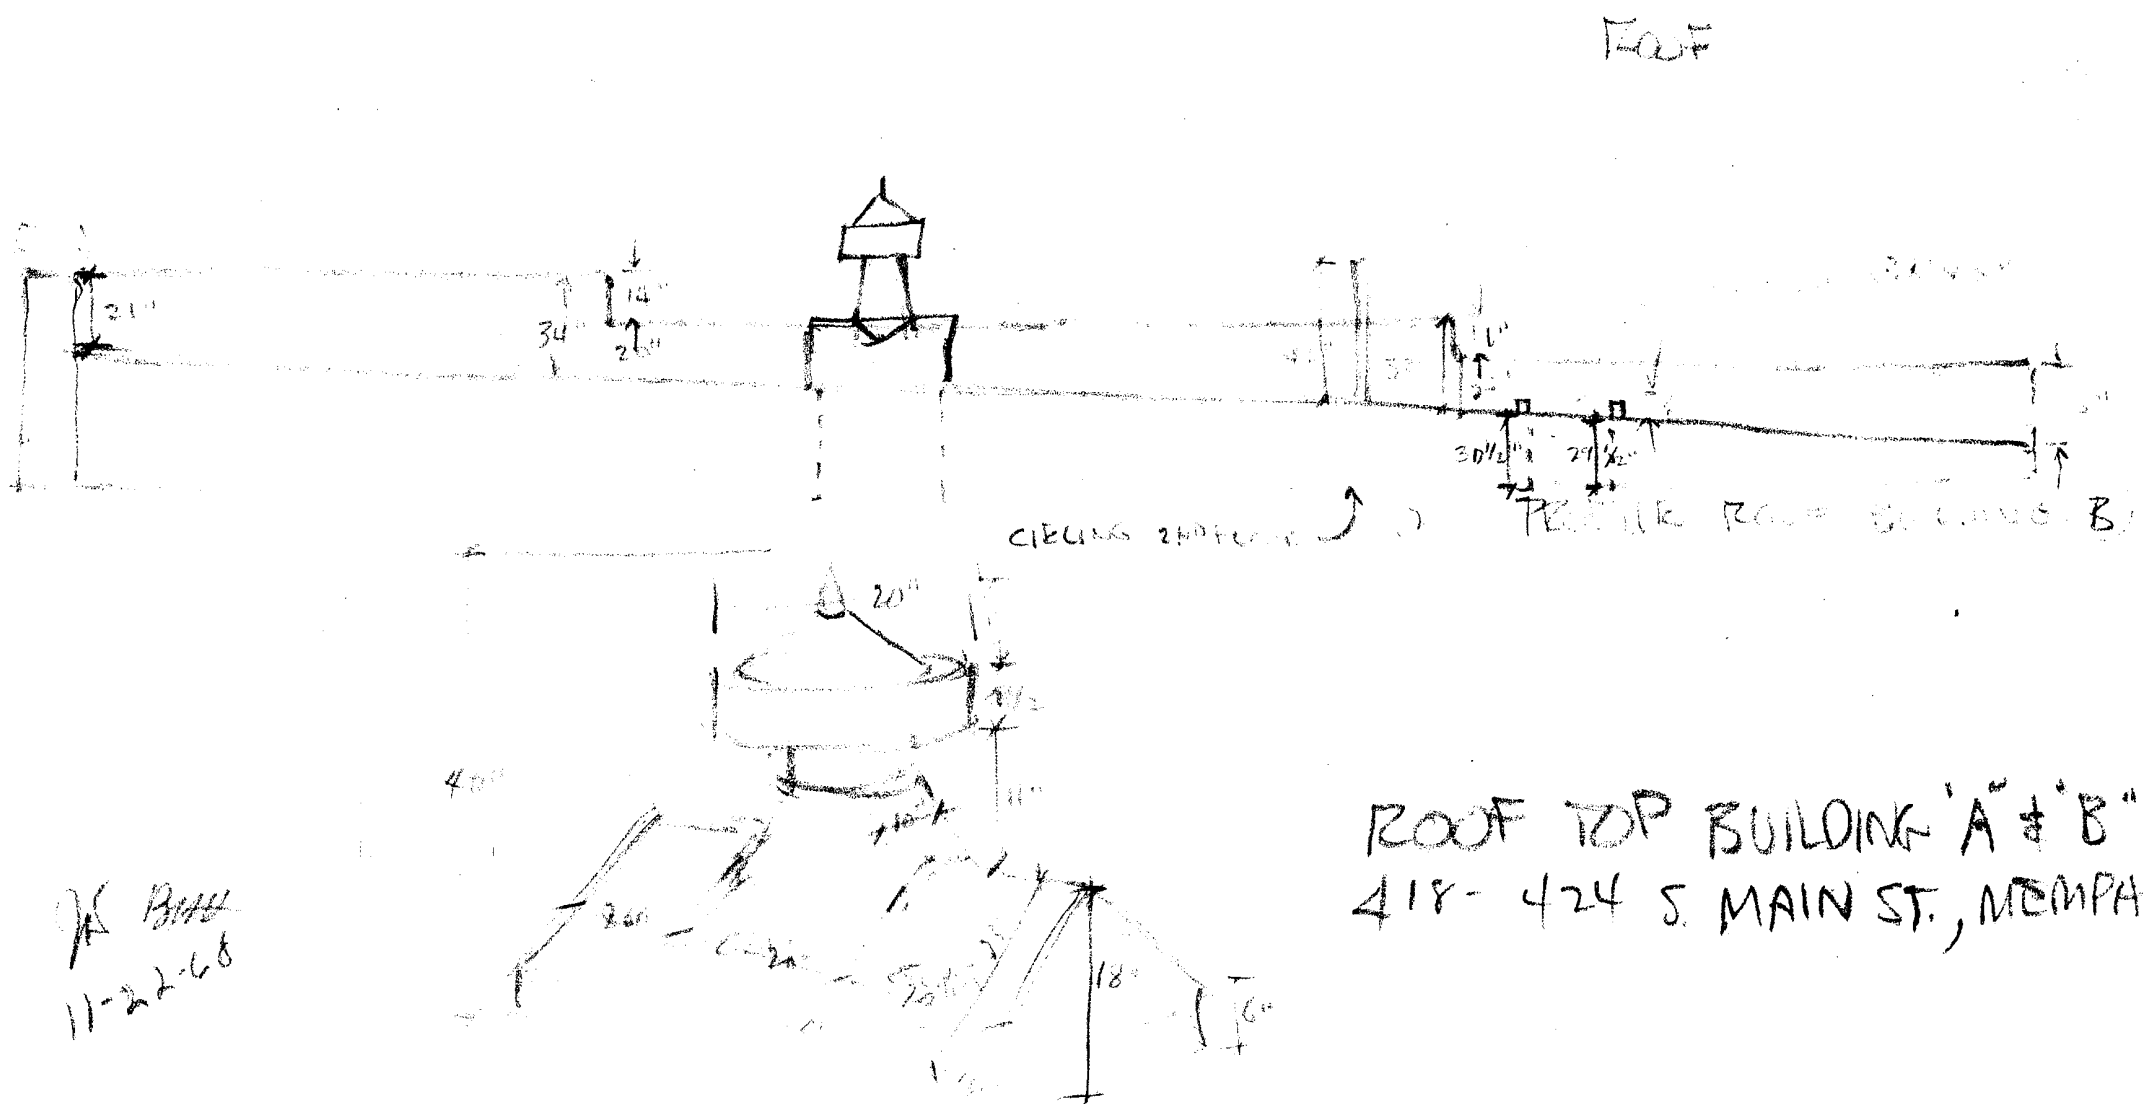

JK BHH
11-22-68

ROOF TOP BUILDING 'A' & 'B'
418- 424 S. MAIN ST., MEMPHIS



ELEVATION - FROM AIDLBERRY STREET WEST

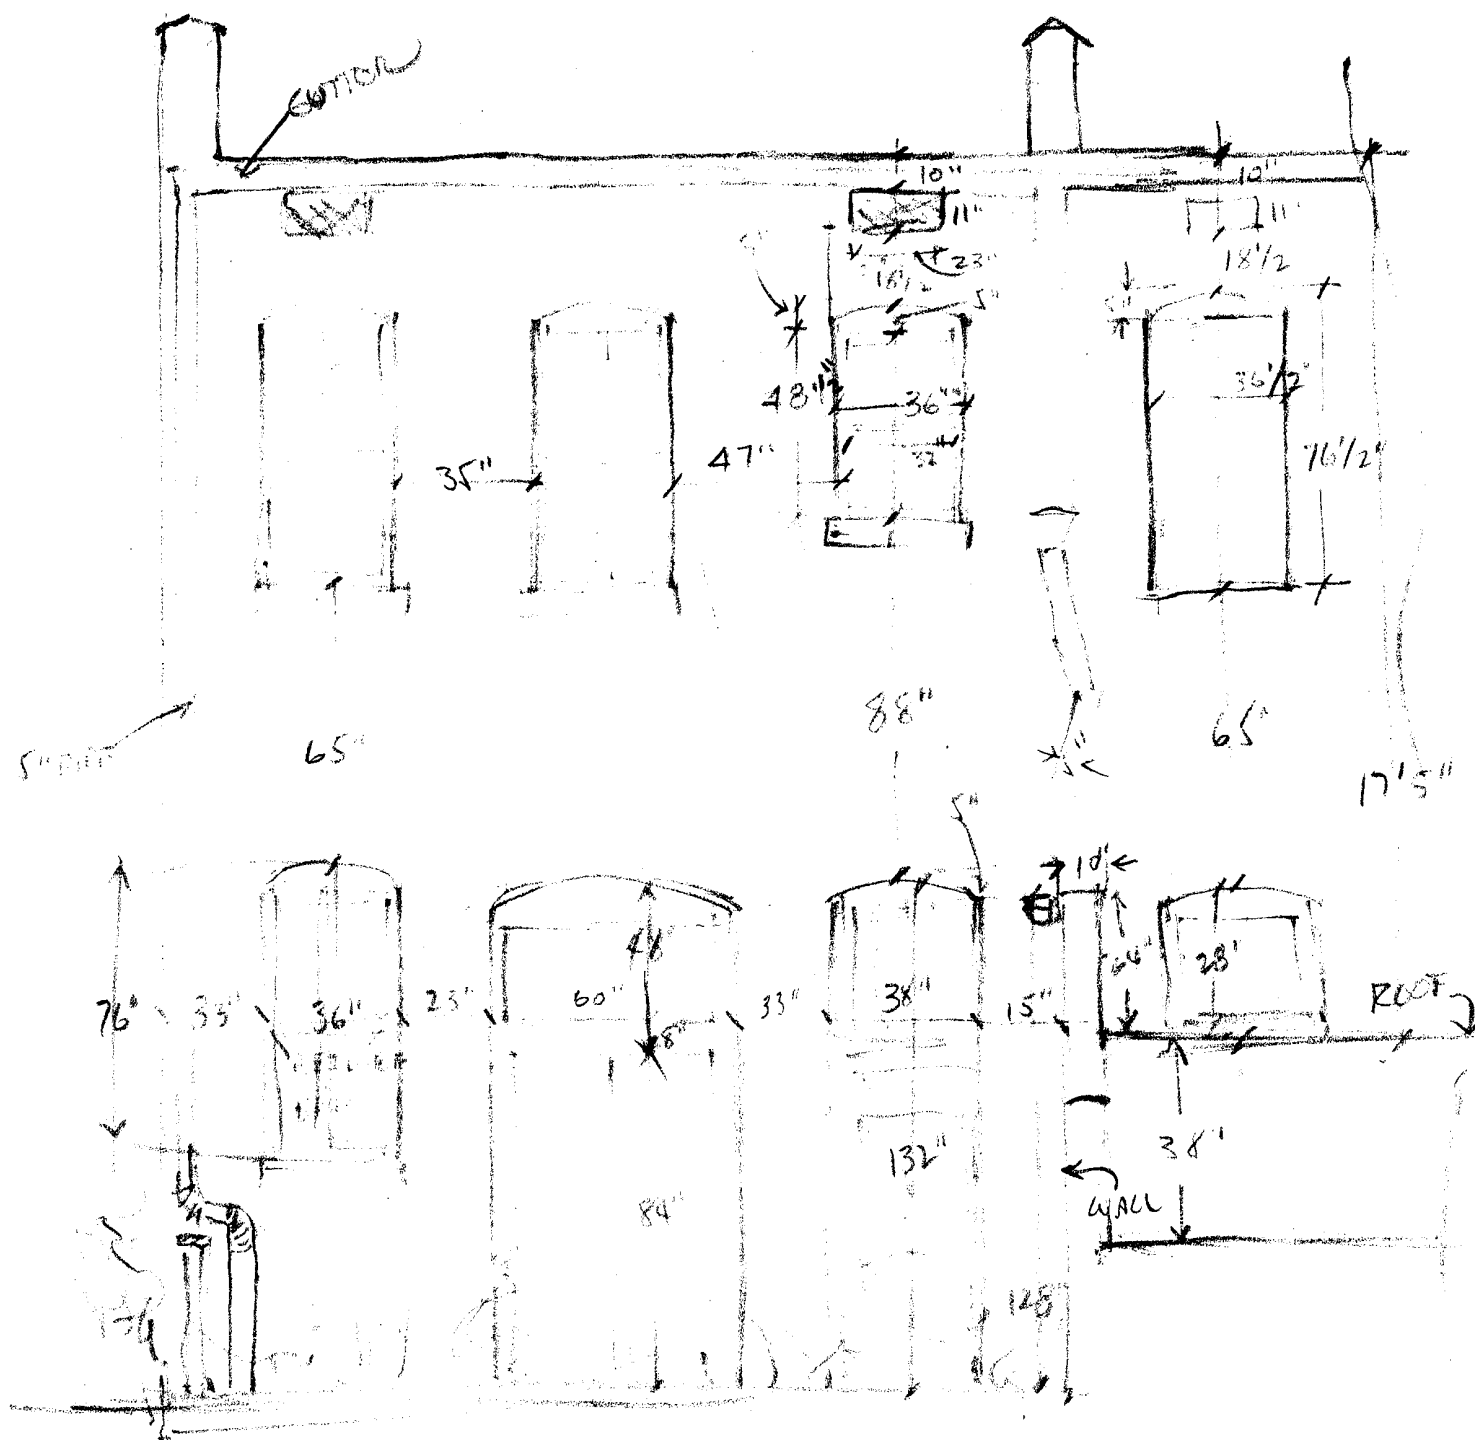


REAR ELEVATION BUILDING

JA B44
11-22-68

ELEVATION BUILDING "B" 418-4208 MAIN ST., MEMPHIS

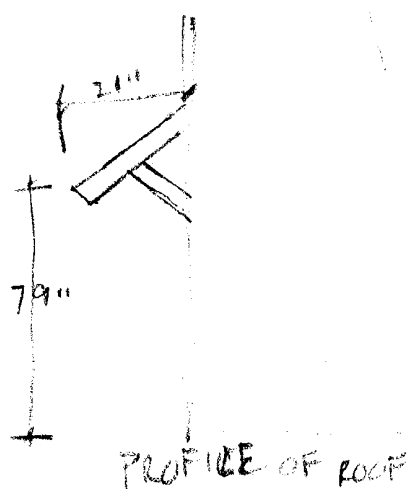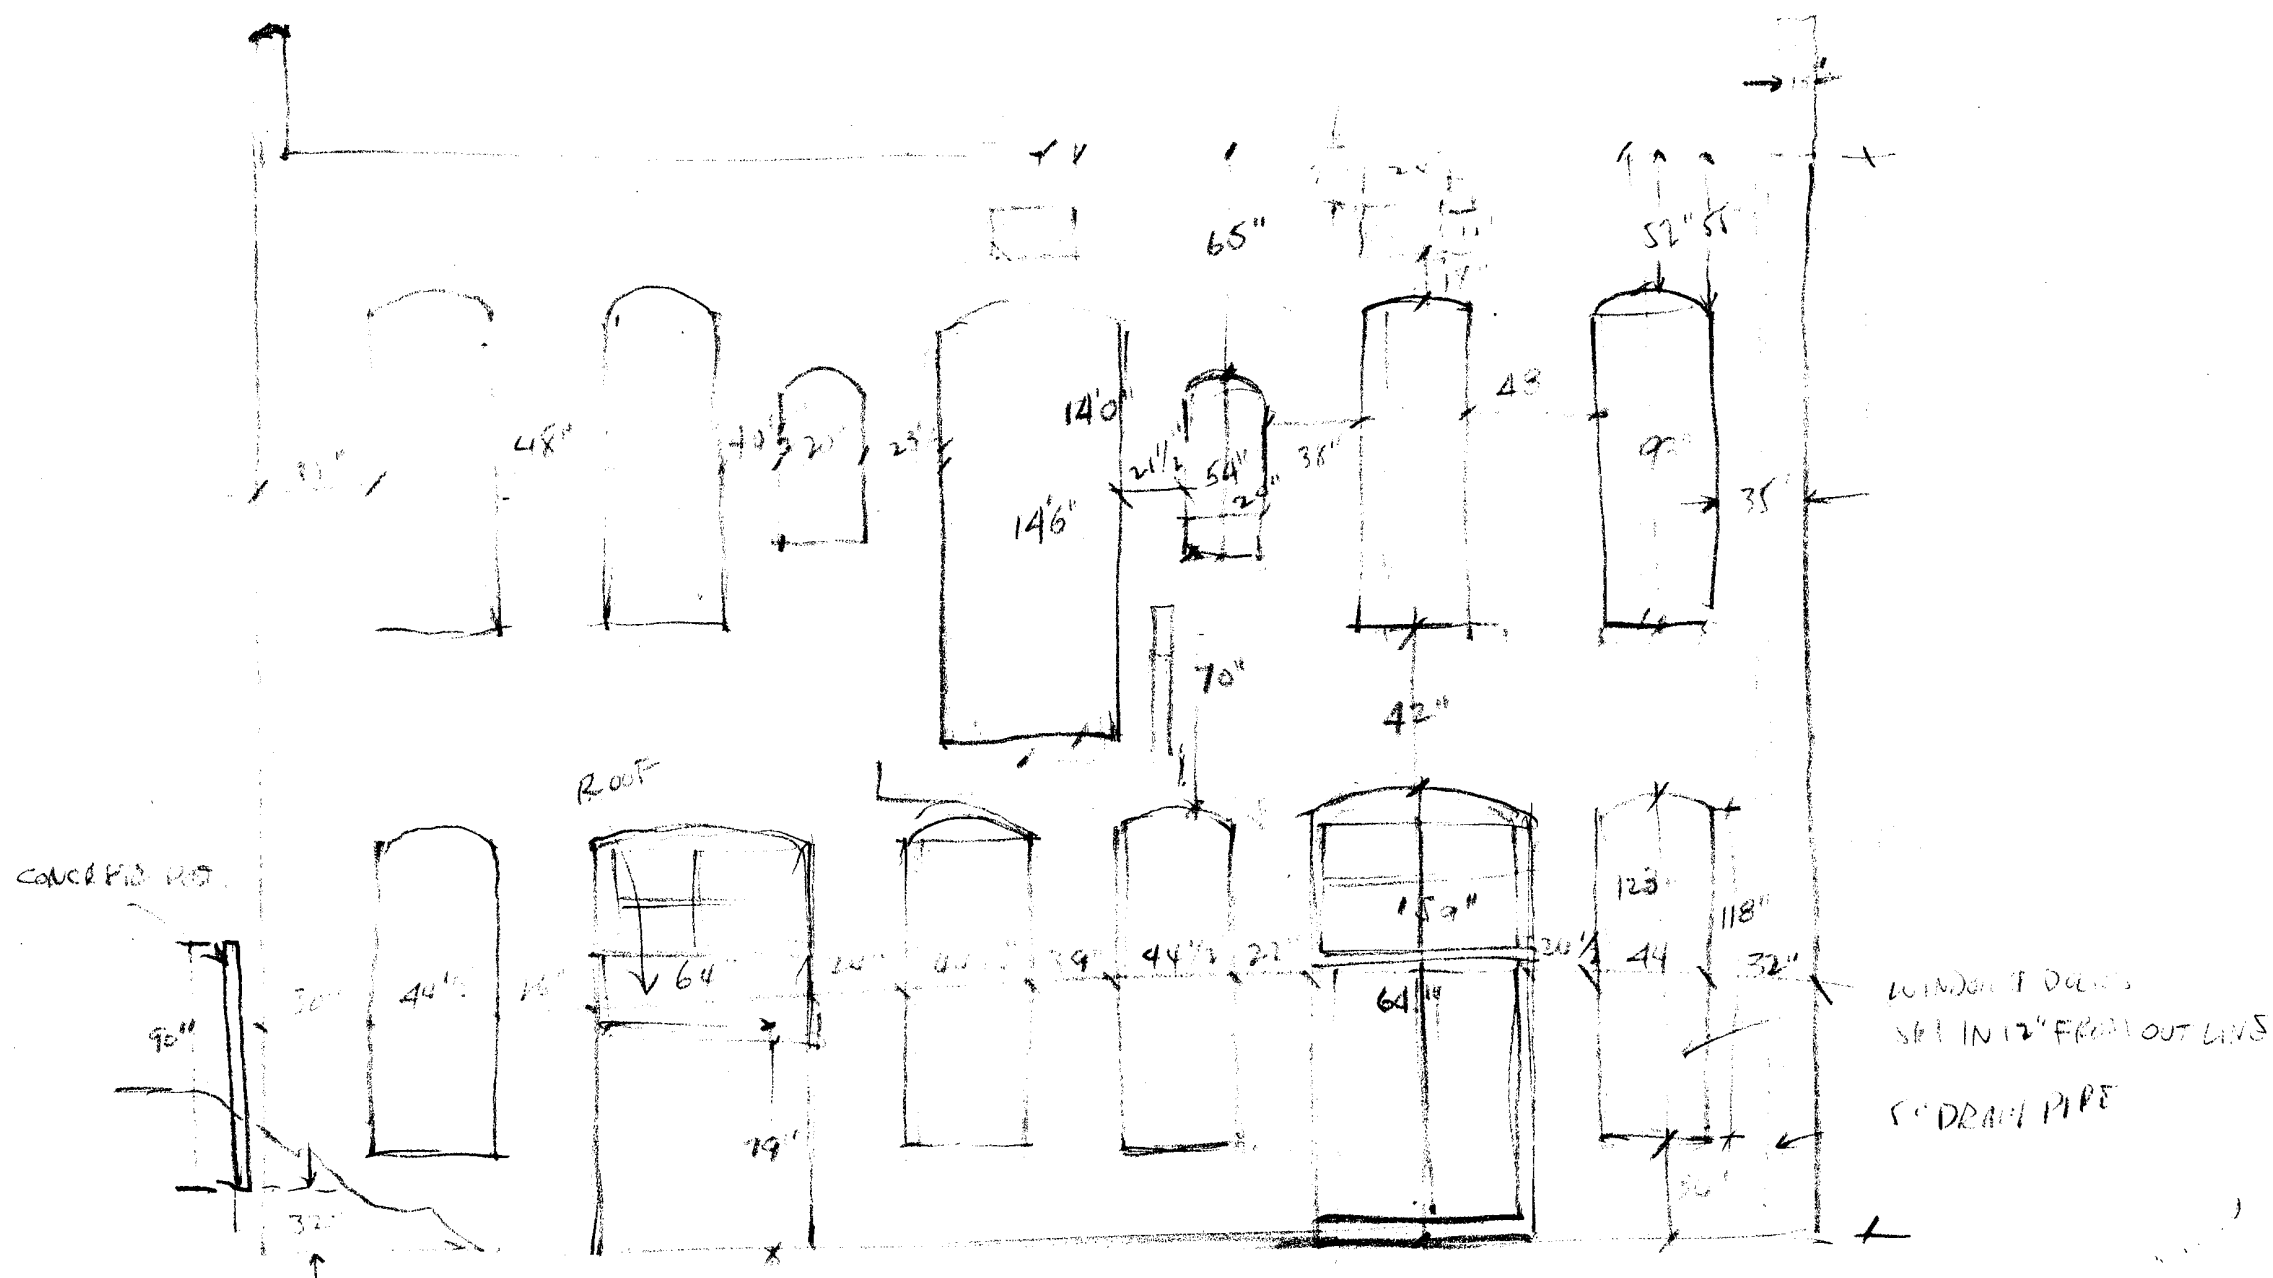

REAR OF BUILDING A


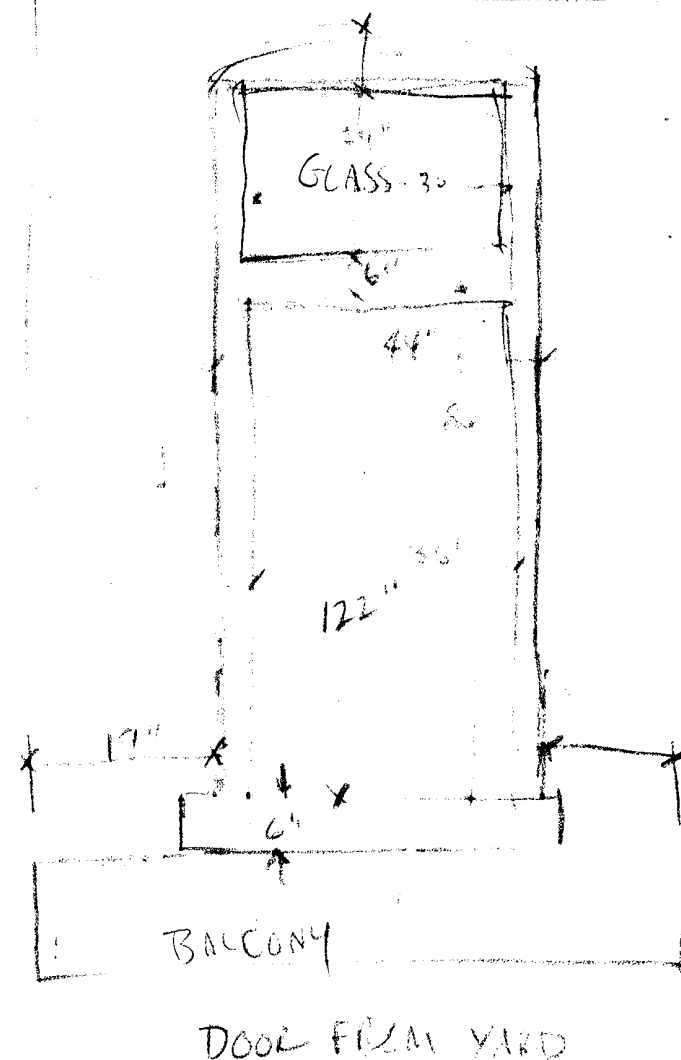


JK BRY
11-22-68


REAR ELEVATION OF BUILDING "A"
422 1/2 S. MAIN ST., MEMPHIS

11-22-68
 JF BAA

ELEVATION OF BUILDINGS 418-420 & 422-424 S. MAIN ST., MEMPHIS

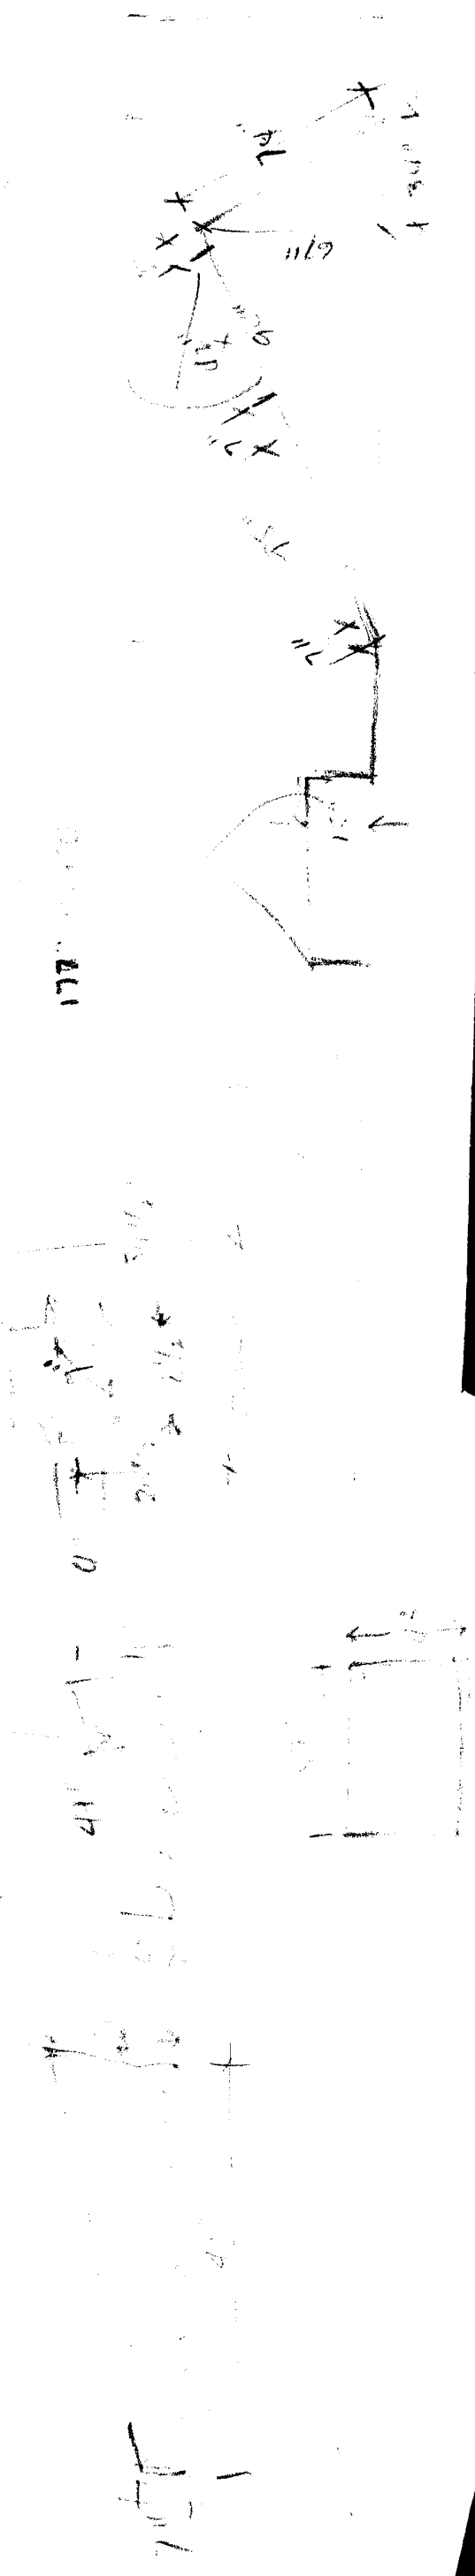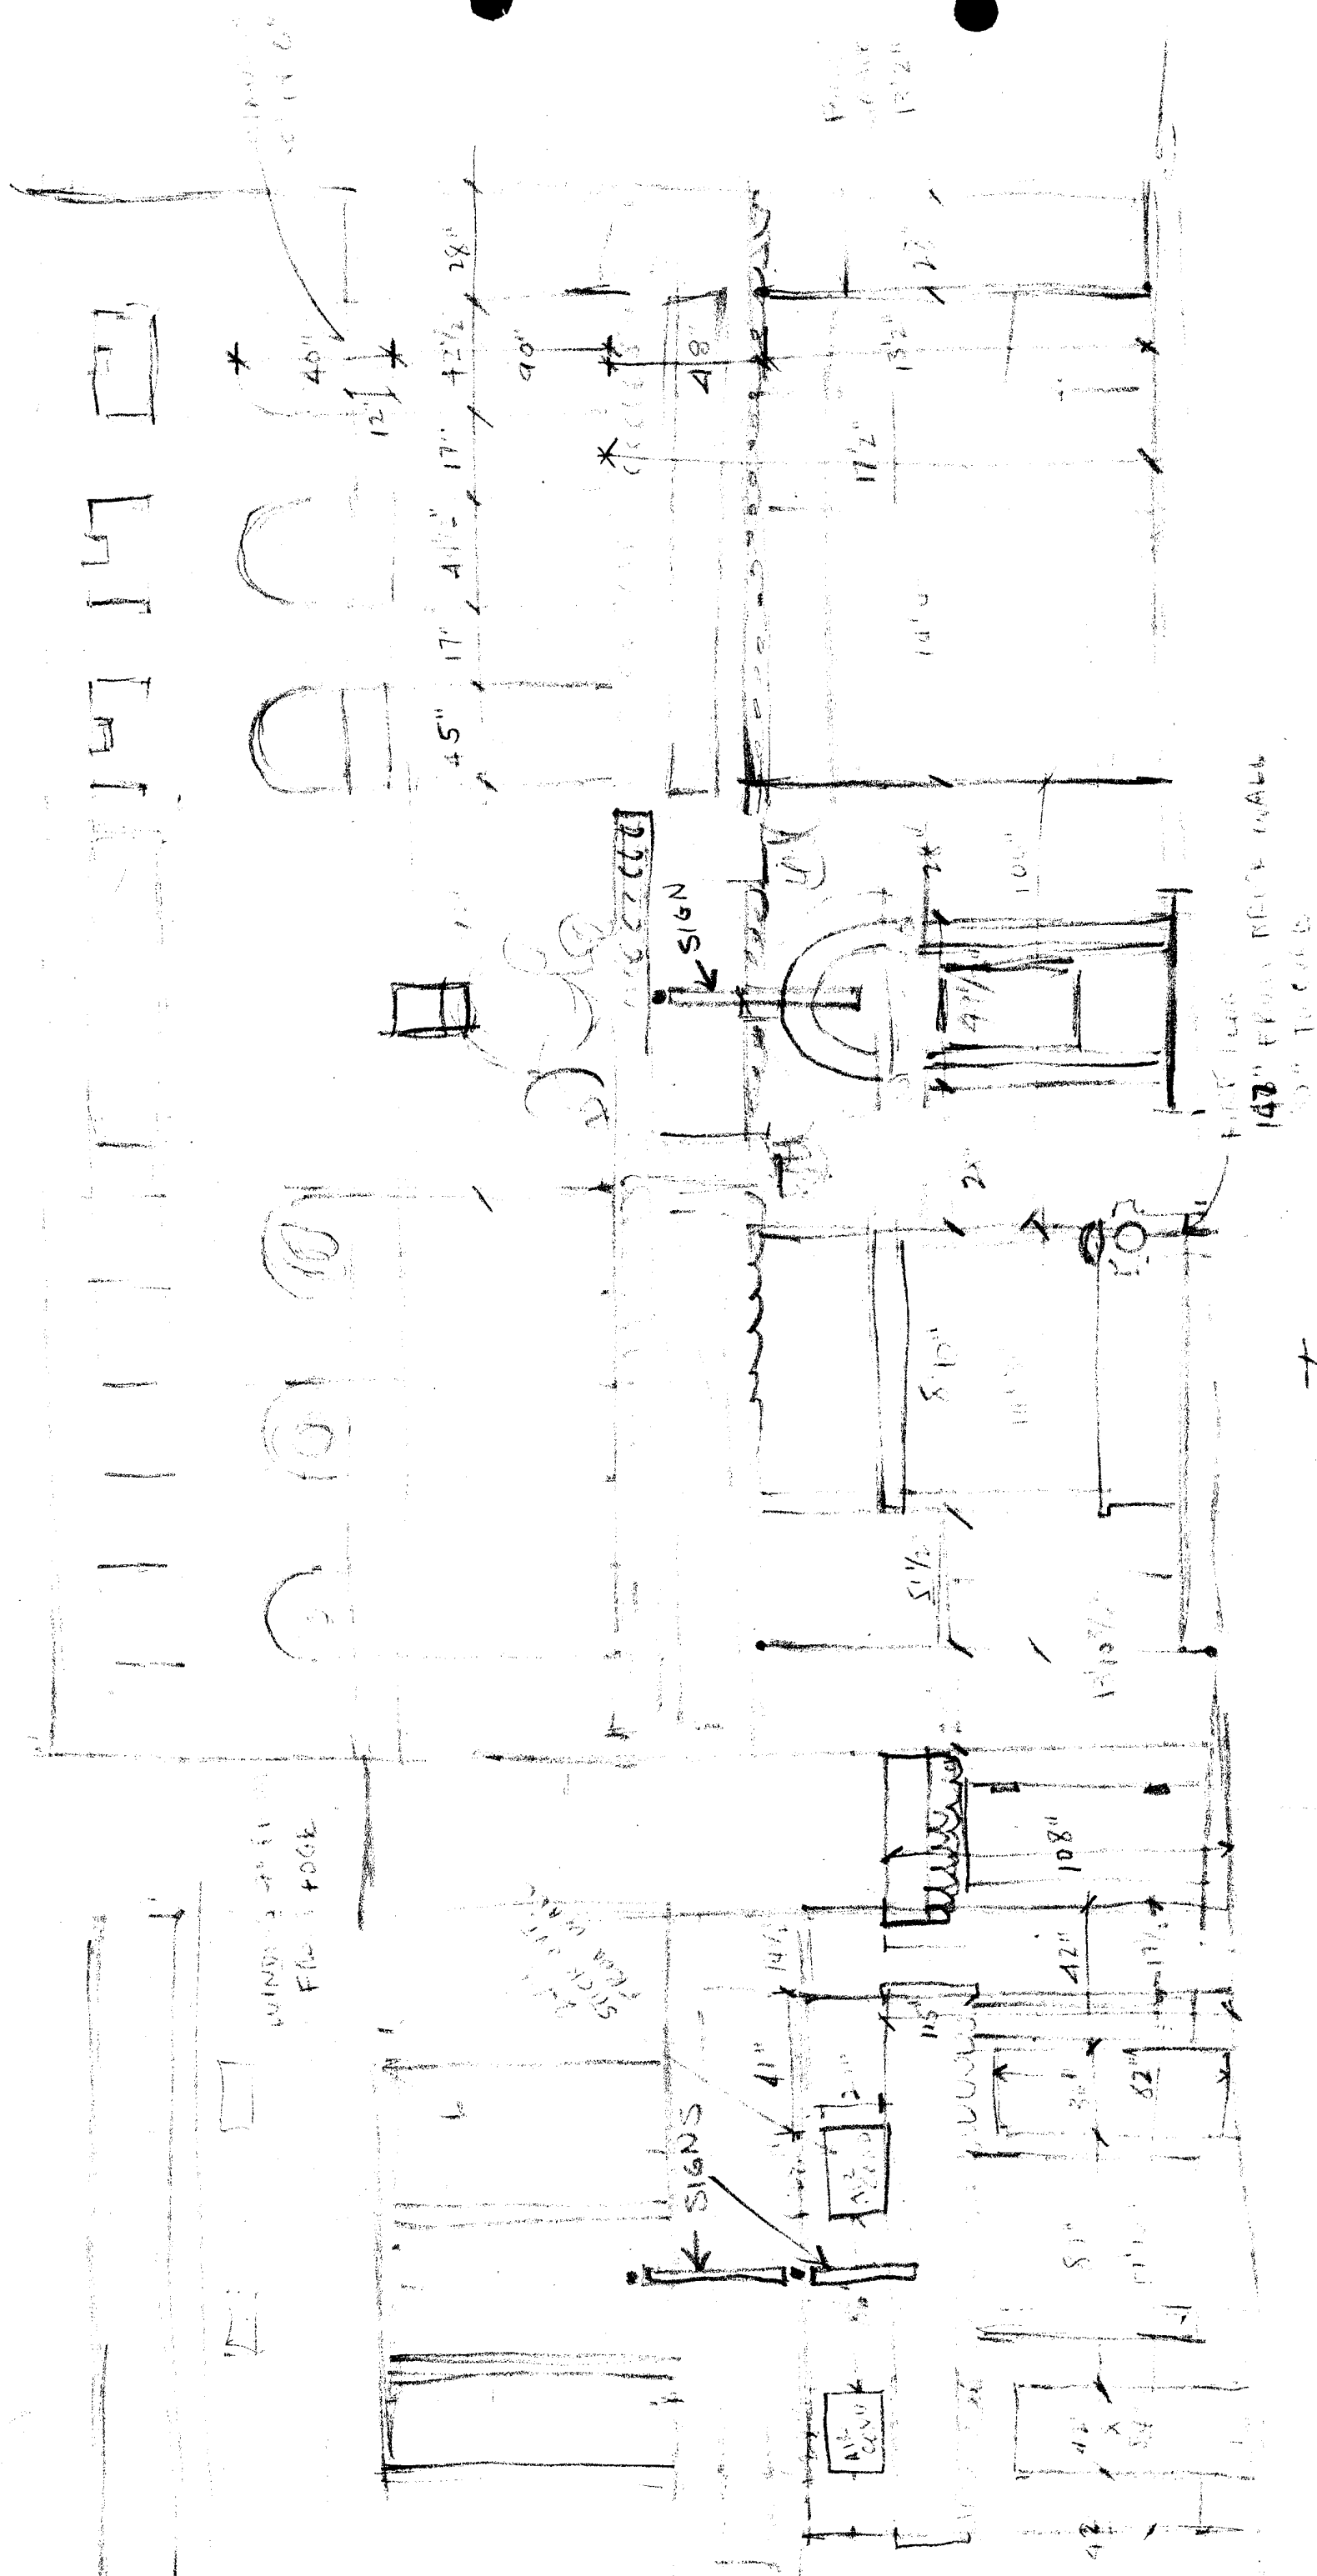

FIRE STATION 2 REAR ELEVATION - MULBERRY ST.

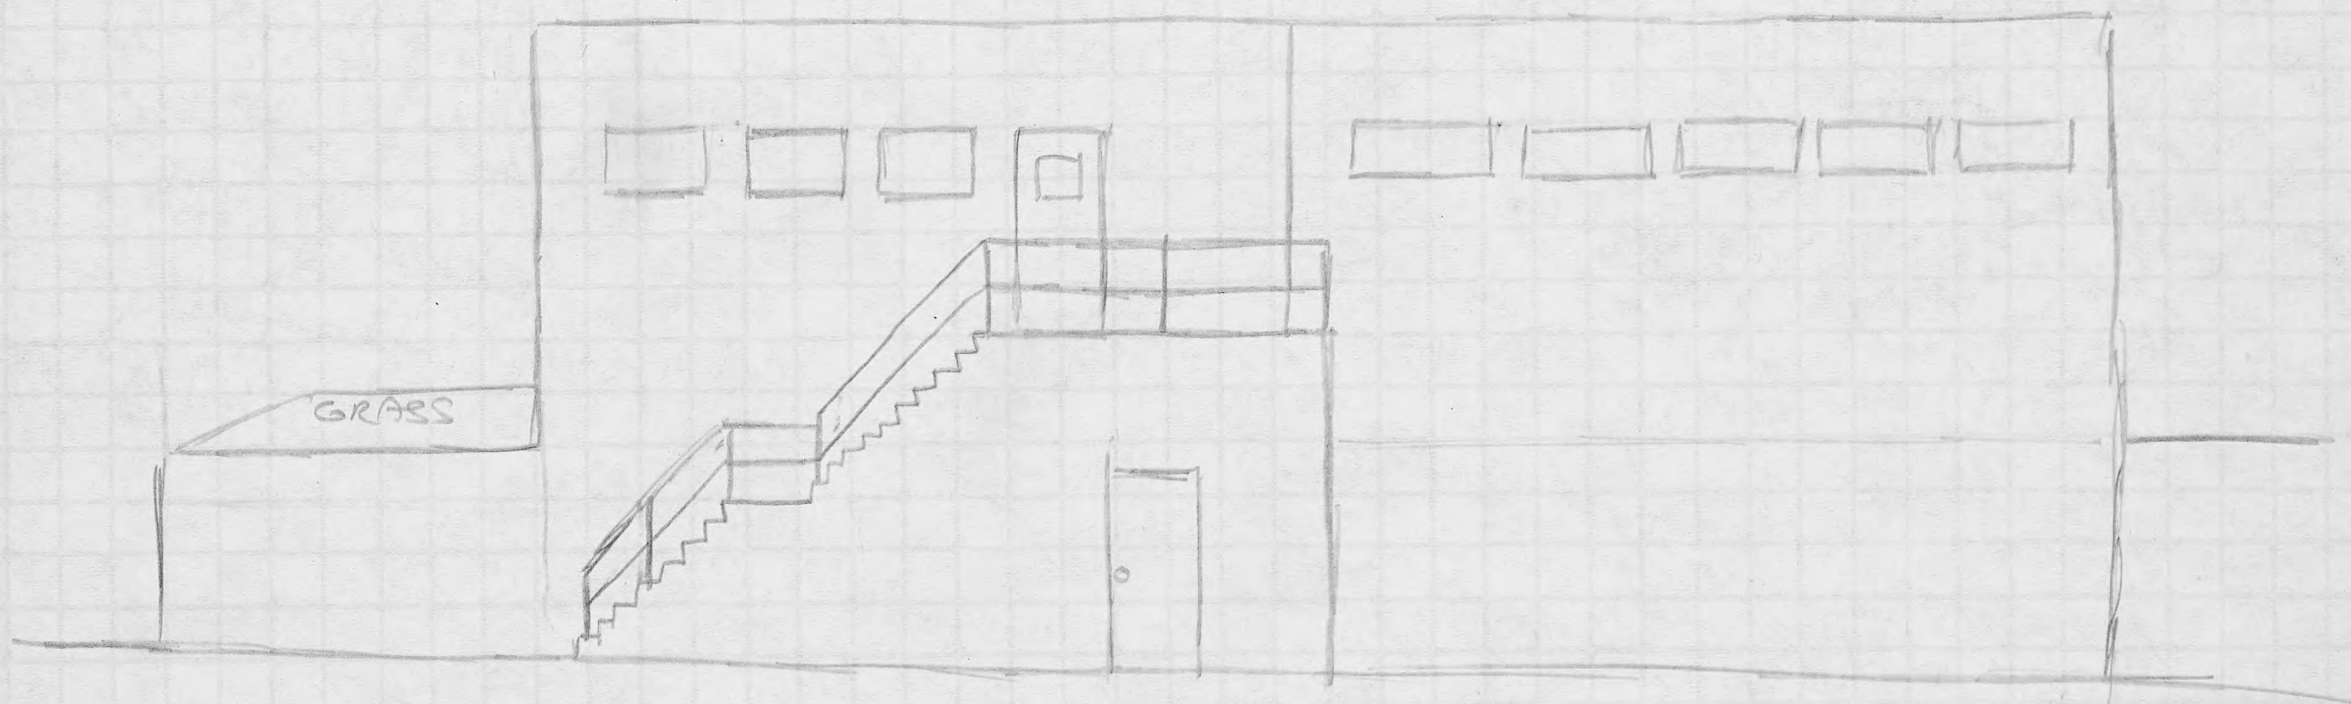

36


9/

~~10/11~~


1122-68

FIRE STATION 2

FRONT ELEVATION

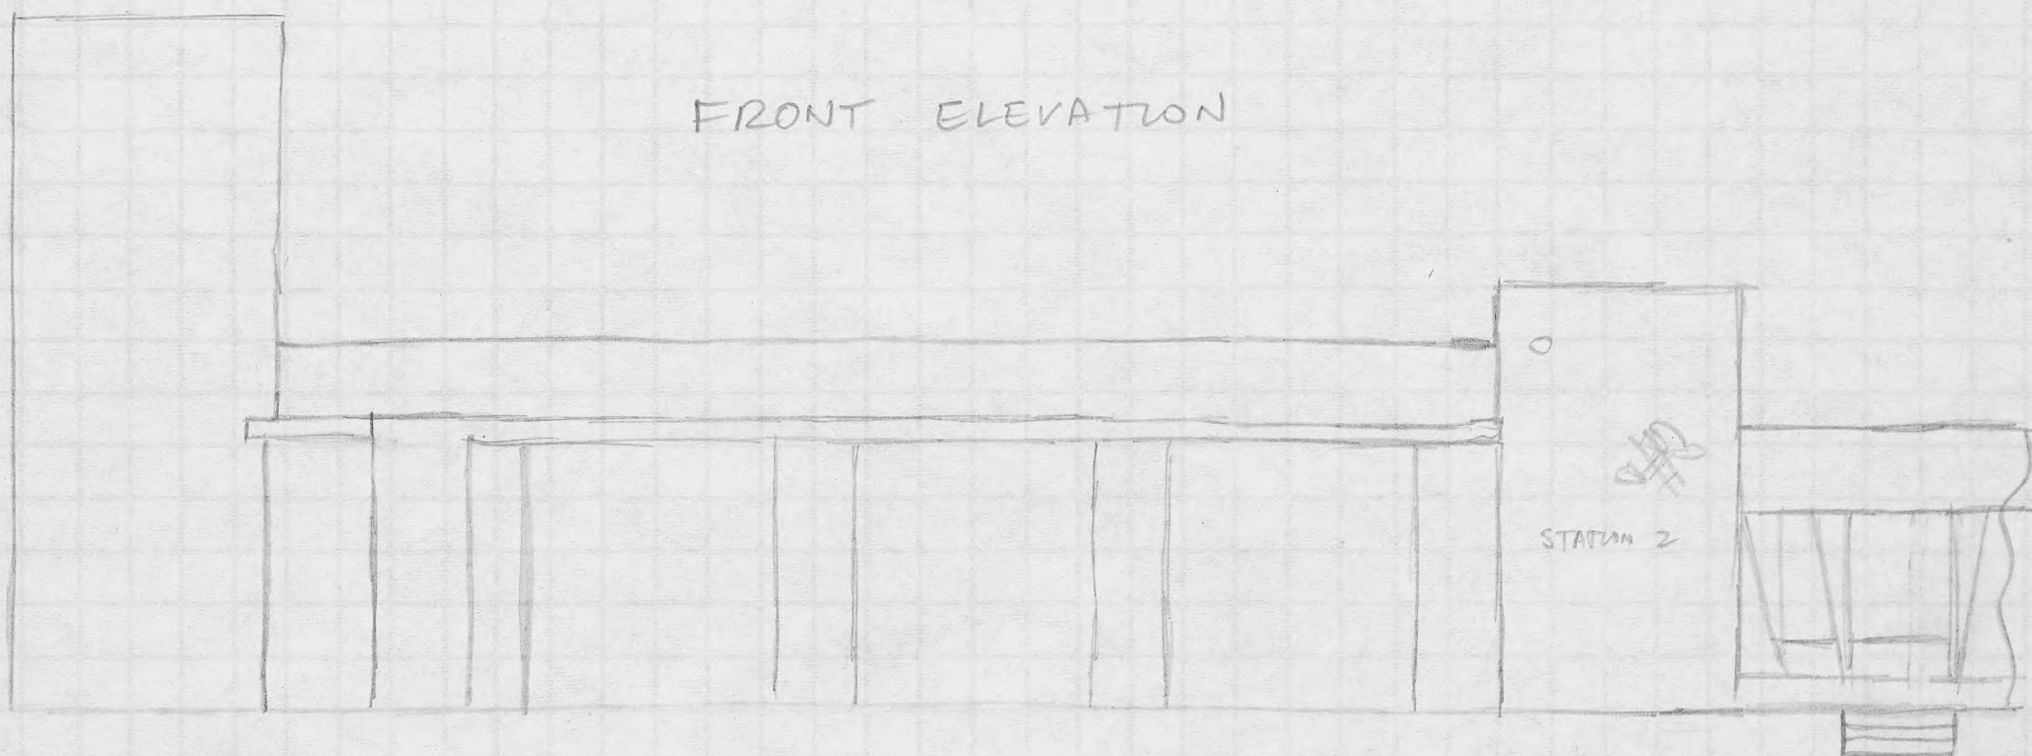

LEFT SIDE ELEVATION

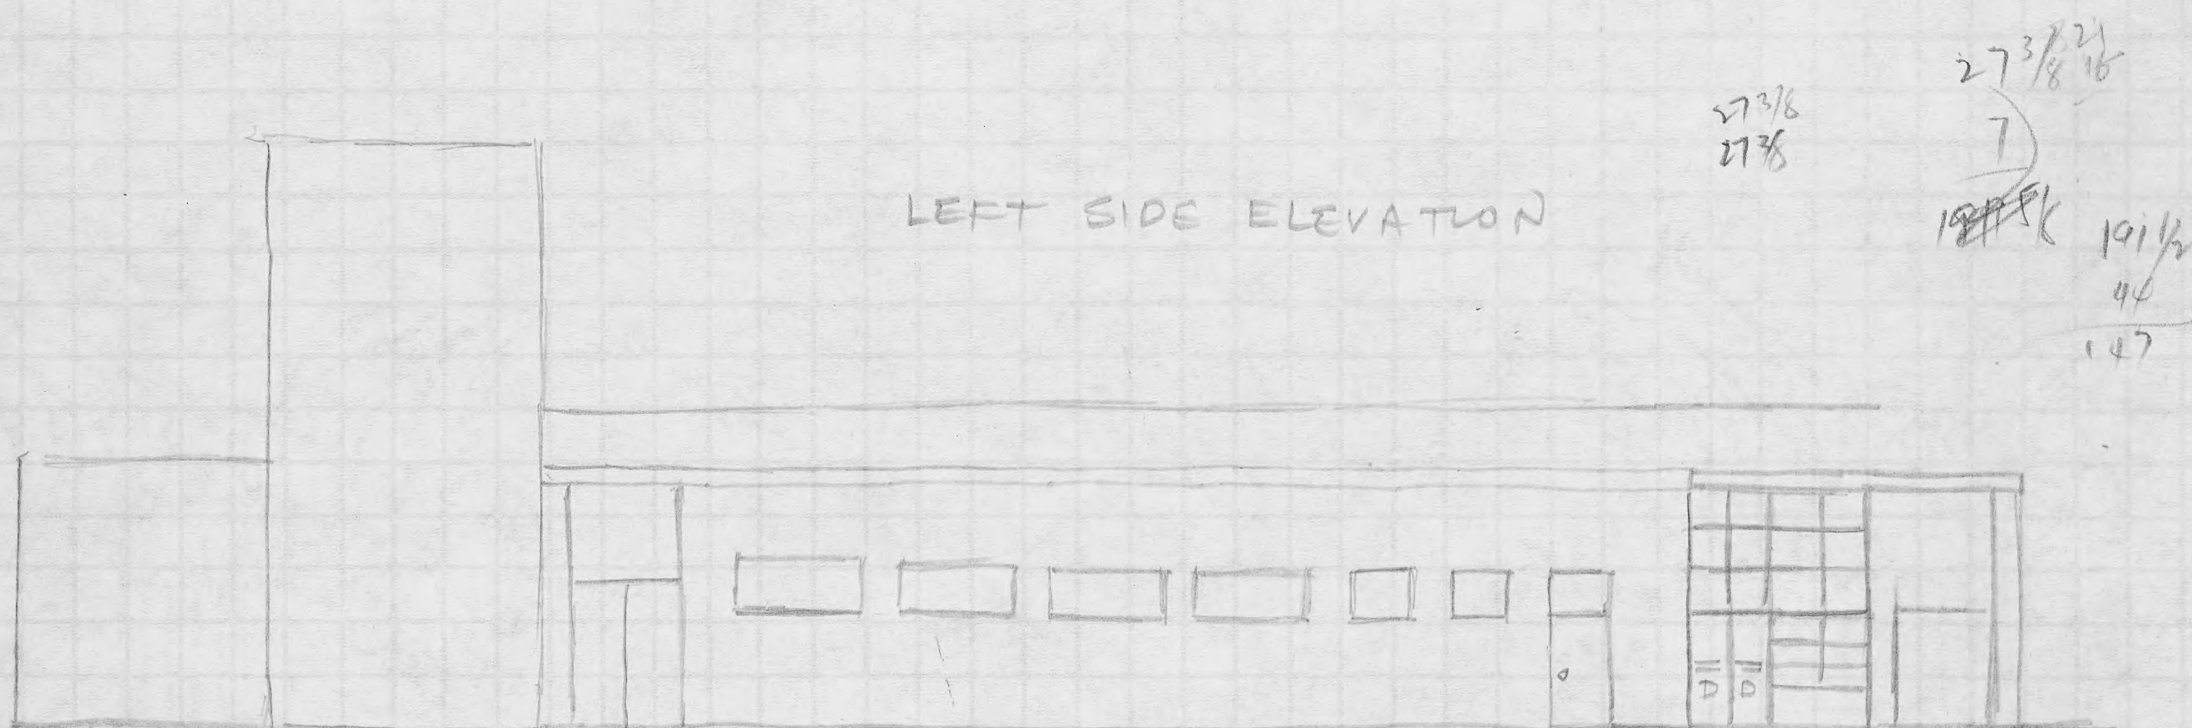

27 3/8
27 3/8

27 3/8 2 1/2

7


19 1/2

19 1/2

44

147

ELEVATION - BUTLER AVENUE

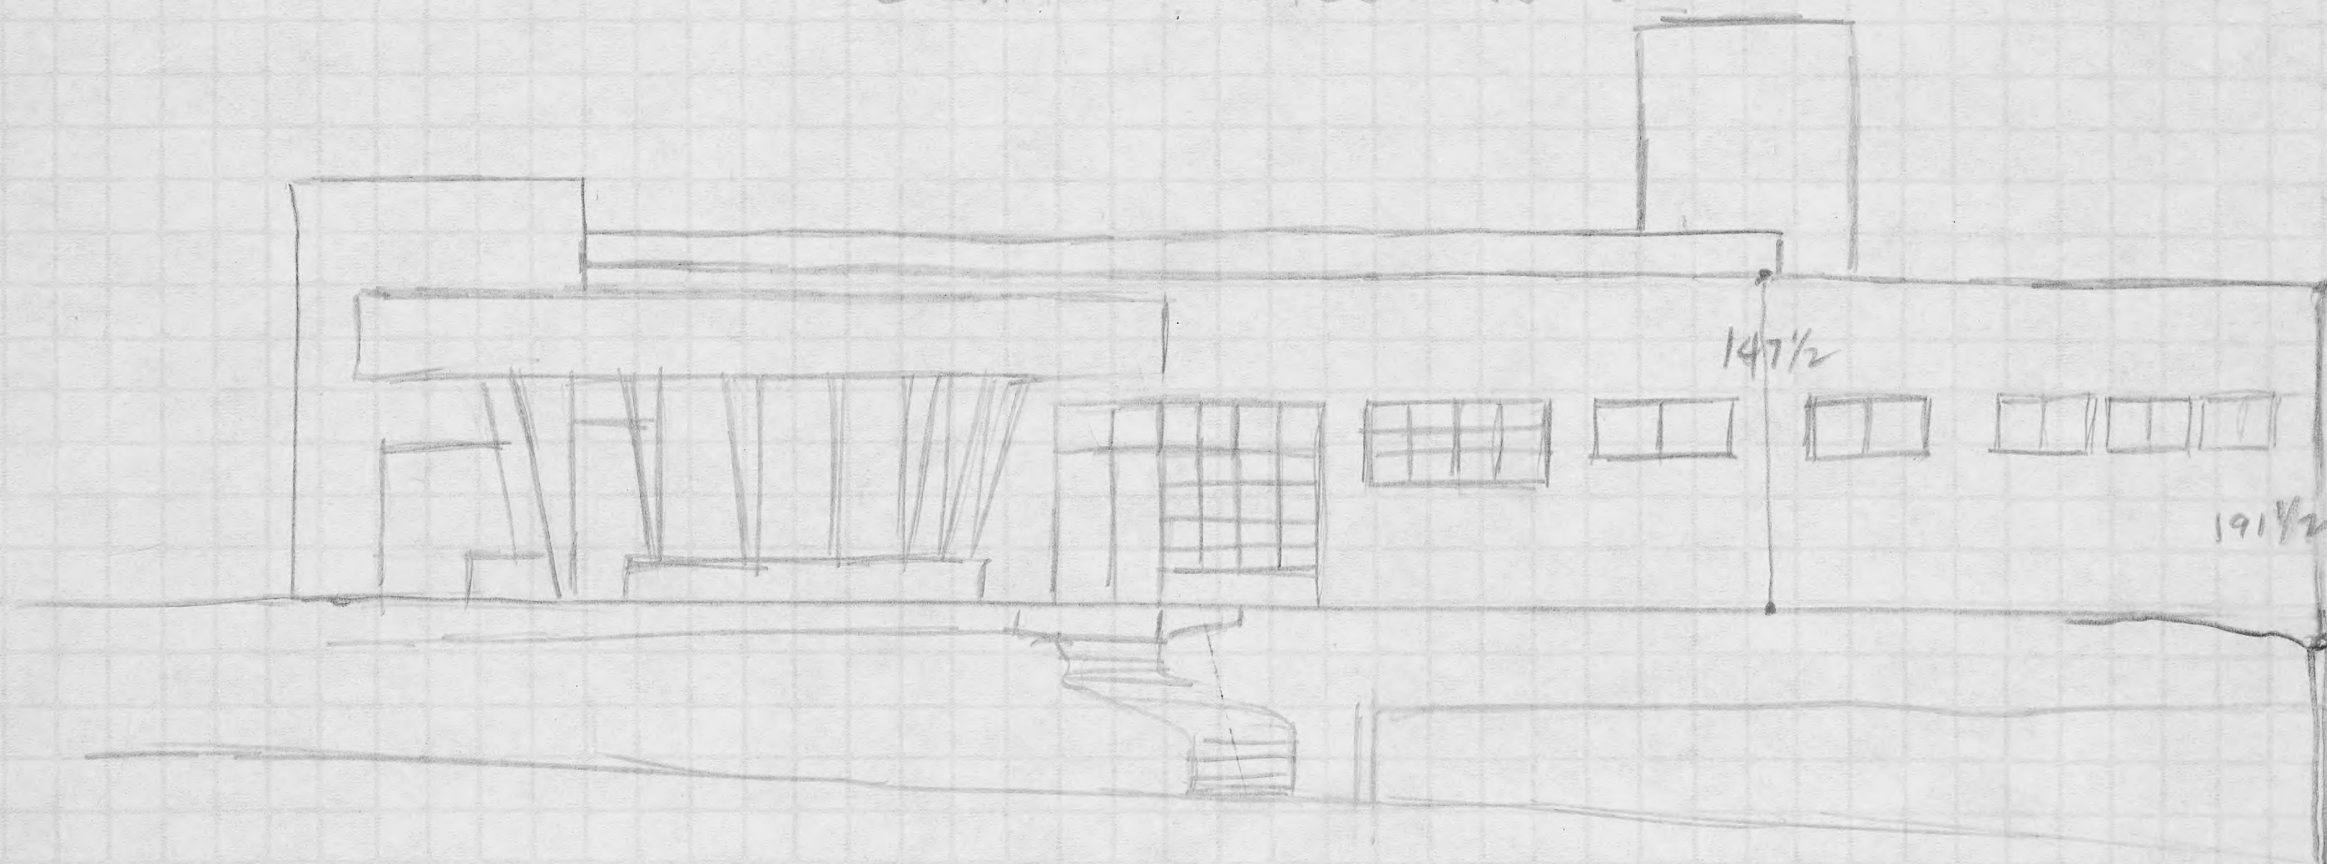


147 1/2

191 1/2

ELEVATIONS, ENGINE CO. #2, MEMPHIS

OK BOM 11-22-68

35

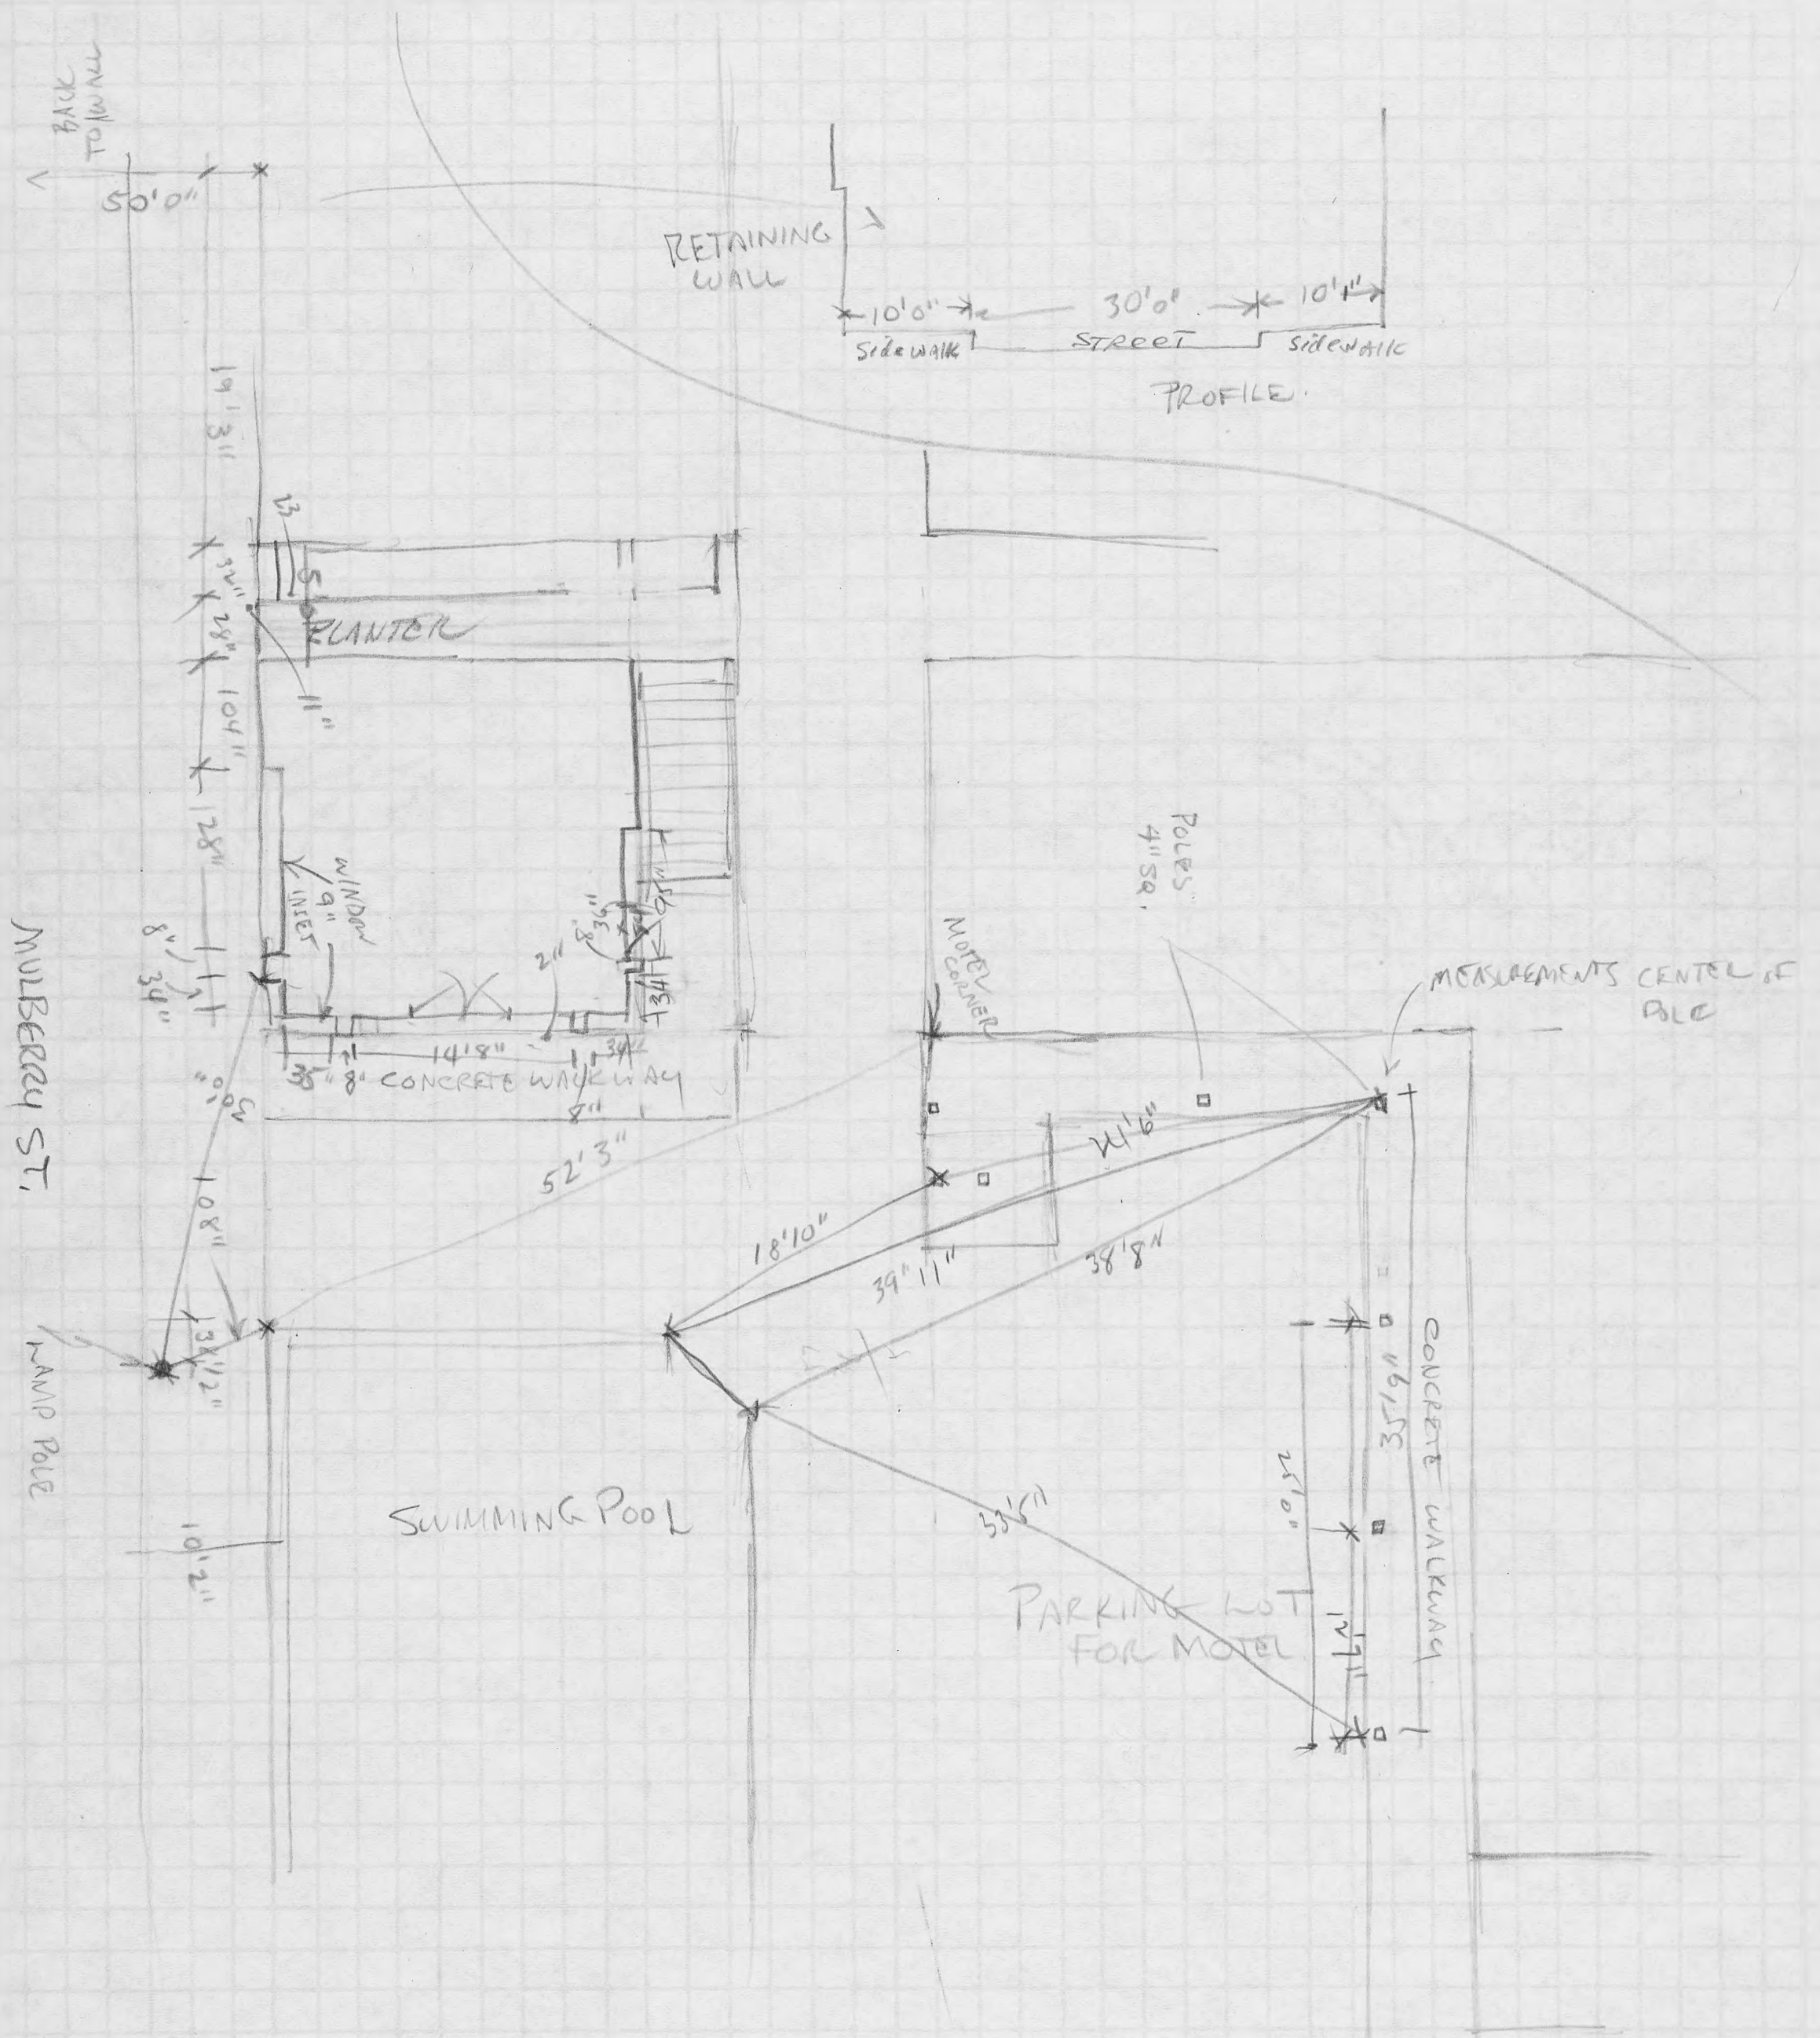


LORRAINE MOTEL ENTRANCE OFF MULBERRY ST, MEMPHIS

11-22-68

AUTOMOBILE MEASUREMENTS :

SMALL CAR :


LENGTH : 14' 7"
 WIDTH : 67"
 HGT (HOOD) : 34"
 HGT (ROOF) : 53"
 HGT (TRUNK) : 35 1/2"

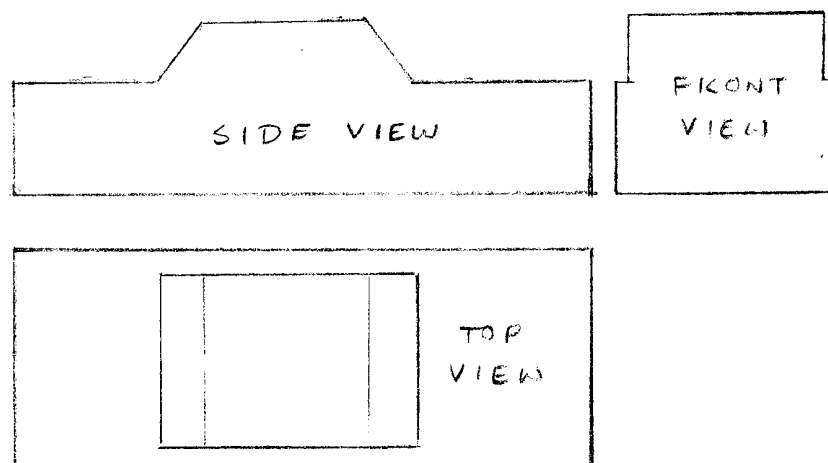

(3/16") ACTUAL SIZE OF MODEL SMALL CAR
 - WITH MAGNET IN BOTTOM
 - LABEL PAINTED ON: "AREA MODEL -
 SMALL CAR"

STANDARD SIZE CAR :

LENGTH : 17' 7"
 WIDTH : 78"
 HGT (HOOD) : 35"
 HGT (ROOF) : 54"
 HGT (TRUNK) : 35"

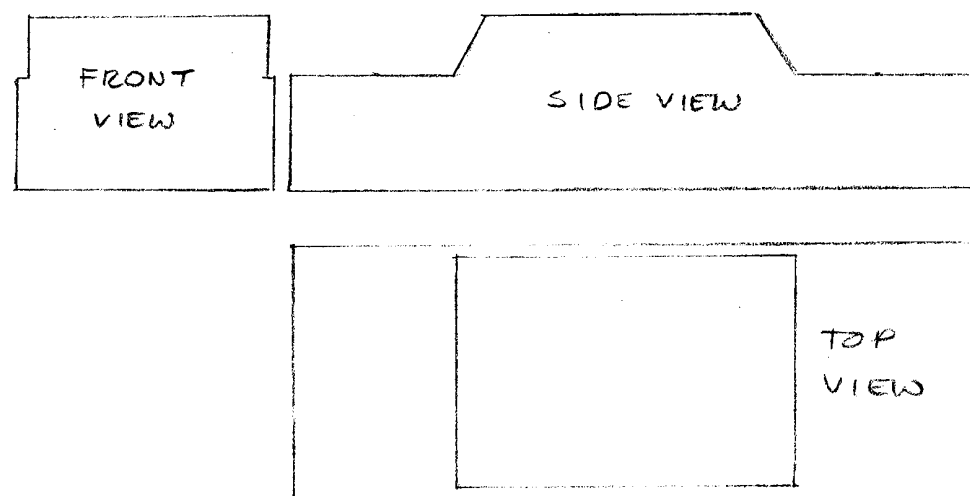

(3/16") ACTUAL SIZE OF MODEL STANDARD CAR
 - WITH MAGNET IN BOTTOM
 - LABEL PAINTED ON "AREA MODEL -
 STANDARD CAR"

Handwritten signature

MEASUREMENTS - SMALL CAR & STANDARD CAR
 FOR AREA MODEL - MURKIN



32

BOTTOM - FRONT ELEV. & DETAIL - CANIPE AMUSEMENT CO.

44-38861-5586

UNITED STATES
DEPARTMENT OF JUSTICE
FEDERAL BUREAU OF INVESTIGATION
WASHINGTON, D. C. 20535

OFFICIAL BUSINESS

NOTES AND MEASUREMENTS
Lorraine Motel Area
Memphis, Tennessee