


LEGEND OF ABBREVIATIONS.

C - Curb
G - Gutter
FH - Fire Hydrant

Elevations shown on drawing indicate feet above sea level.

Decimal point of elevation shown is actual point of reading
unless otherwise shown.

MEMPHIS LIGHT, GAS AND WATER DIVISION	
STREET LIGHT	DISTRIBUTION SYSTEM
MAIN ST AT NETTLETON AVE	
SKETCH _____	SCALE AS SHOWN
DRAWN BY CLARKE	12-2-68
CHECKED _____	
APPROVED FOR ENG'R. BY _____	
APPROVED FOR CONST. BY _____	
DRAWING NO.	

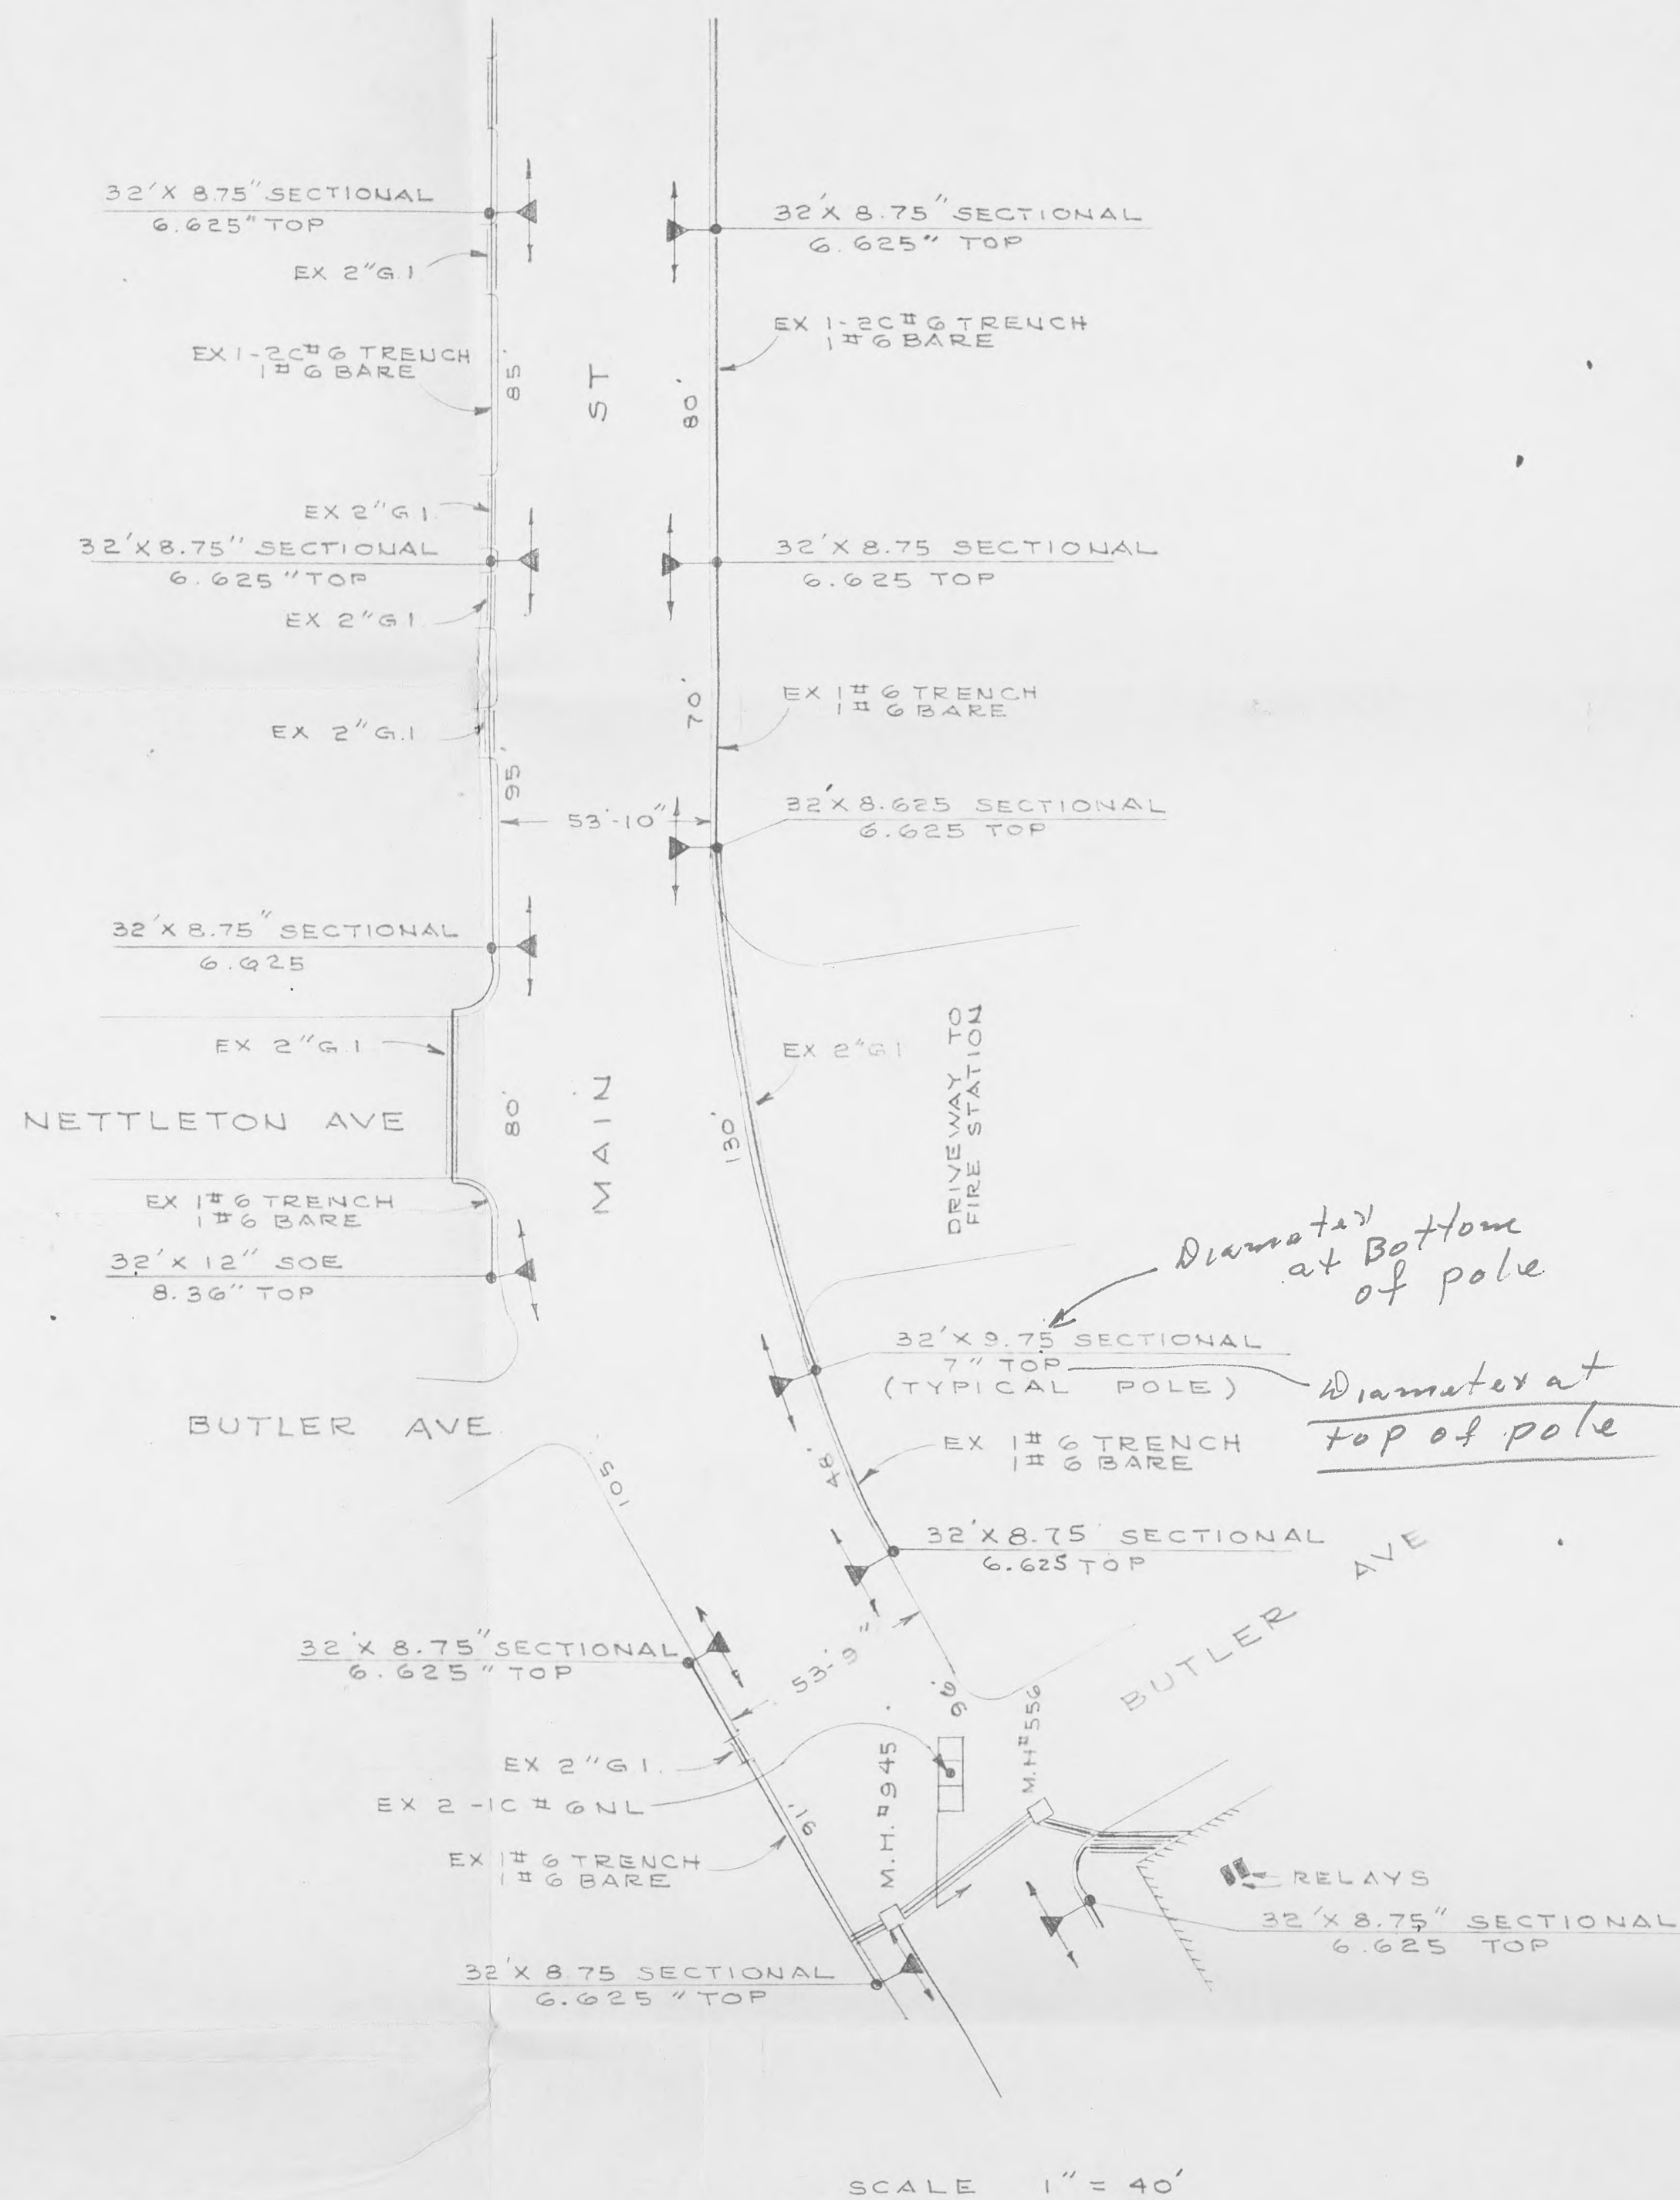

LIGHTS TURNED ON 3-11-64

MEMPHIS LIGHT, GAS AND WATER DIVISION	
STREET LIGHT DISTRIBUTION SYSTEM	
MAIN ST AT NETTLETON AVE	
SKETCH	SCALE AS SHOWN
DRAWN BY CLARKE	12-2-63
CHECKED <i>Sidd</i>	
APPROVED FOR ENGR. BY	
APPROVED FOR CONST. BY	
DRAWING NO.	

1 STREET LIGHT DRAWING
1 SURVEY MAP
1

44-38861-5586

ENTIRE FILE REVIEWED
FOR HISTORICAL
DECLASSIFICATION

EVIDENCE
FEDERAL BUREAU OF INVESTIGATION
WASHINGTON, D. C.